
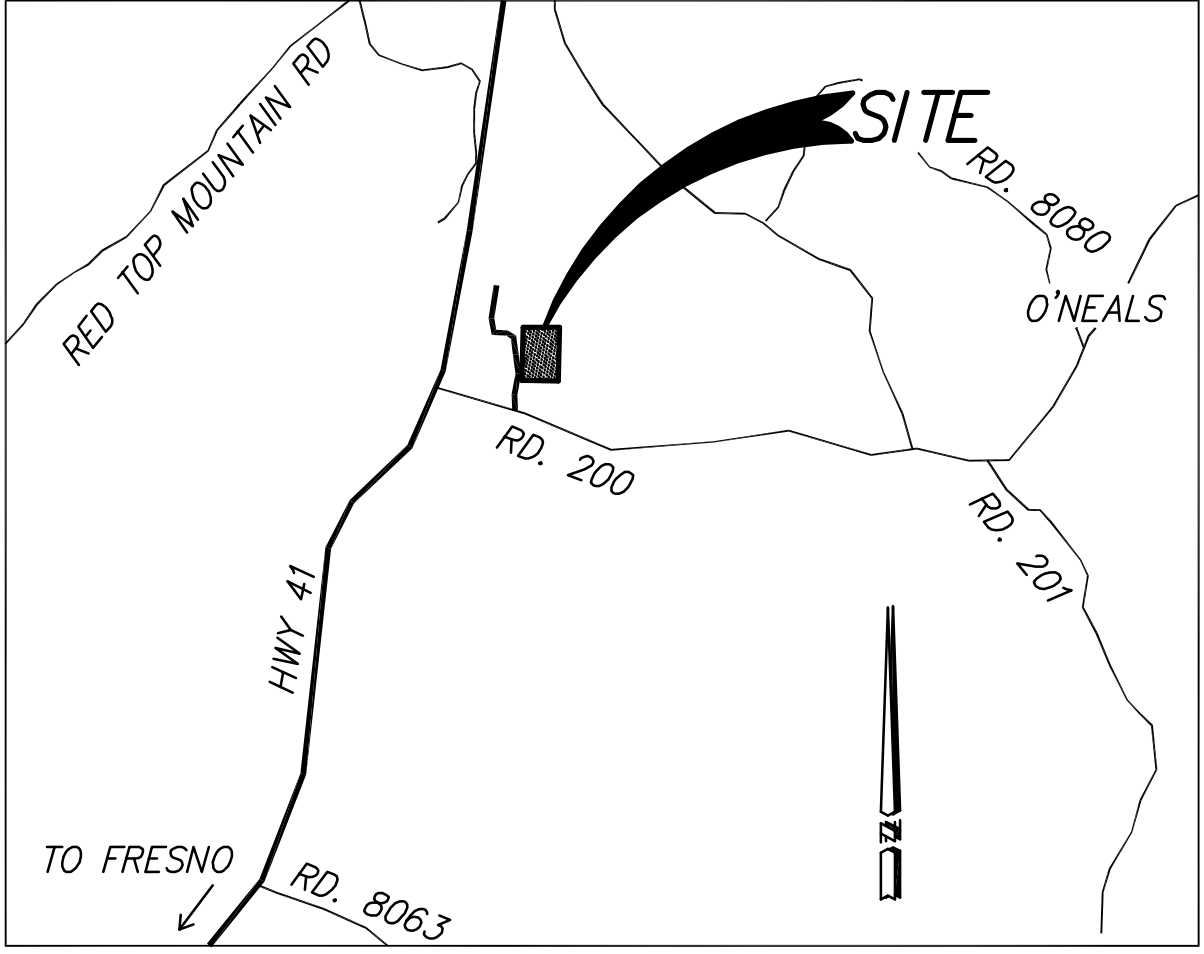


N:\2010\10082-Minarets\Survey\Drawings\T10082.dwg, Layout1, Mar 15, 2011 9:56pm, harry

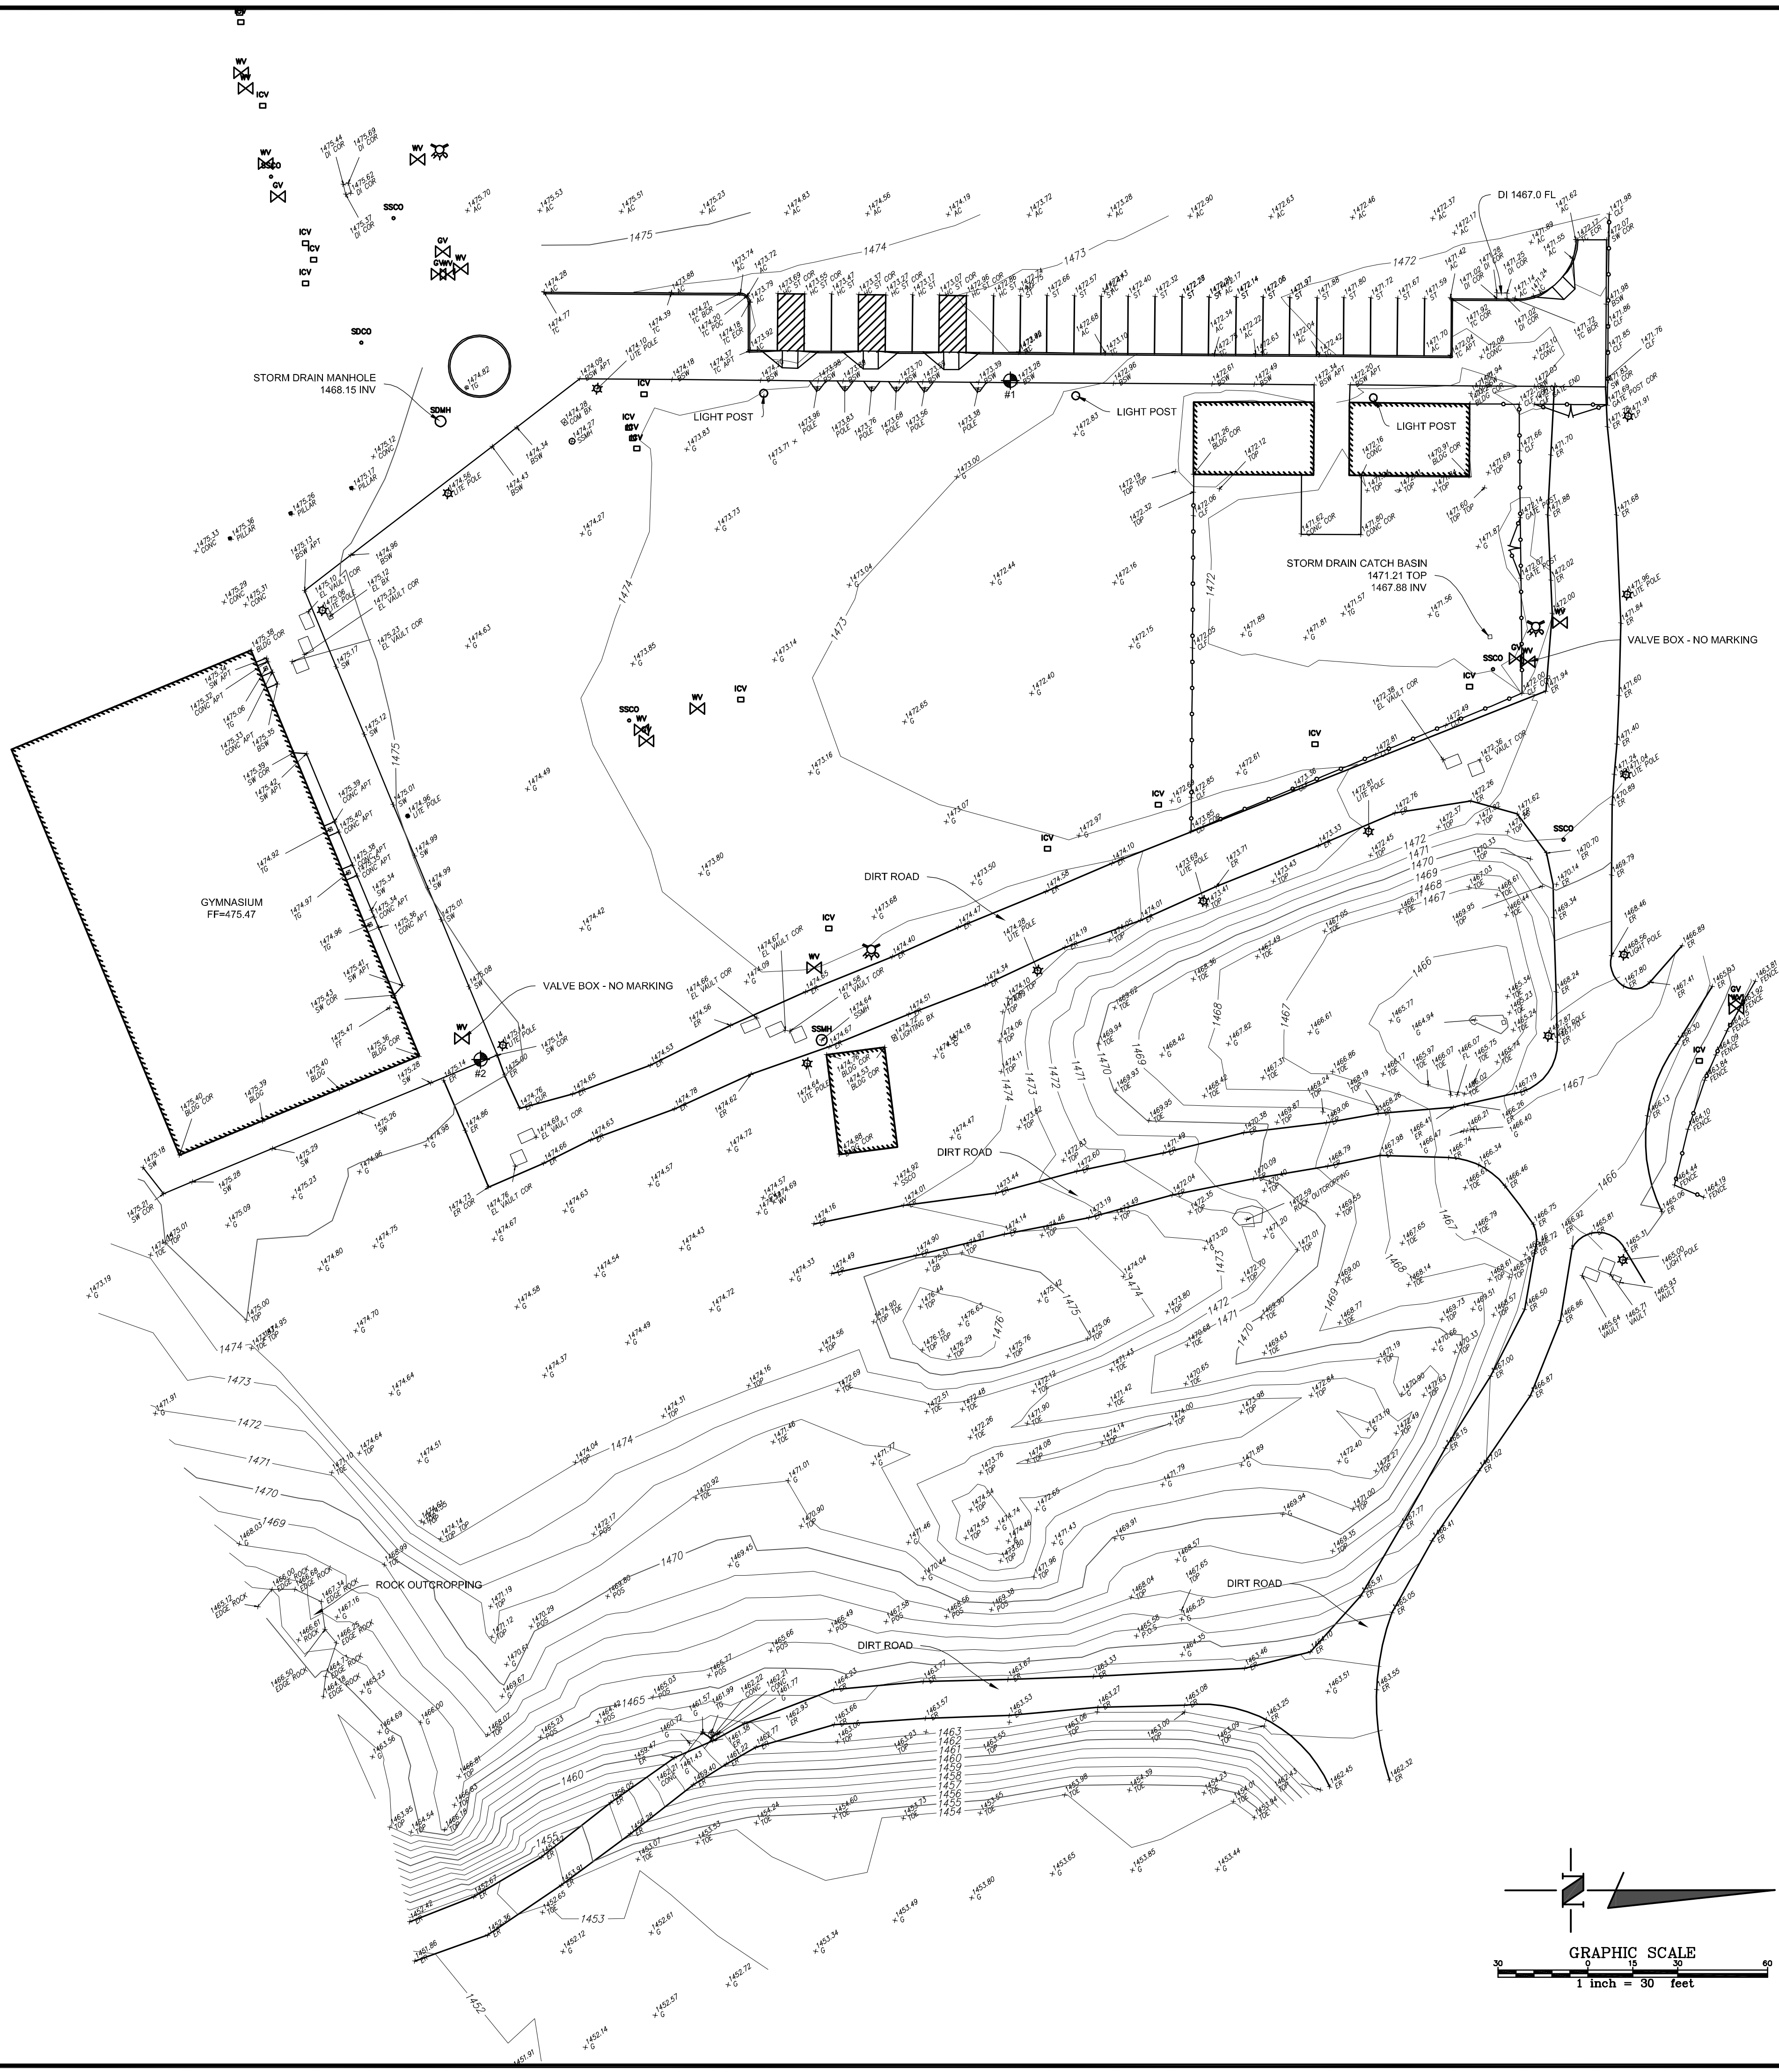

VICINITY MAP NO SCALE

LEGEND

	BLOCK WALL/RETAINING WALL		TRAFFIC SIGNAL BOX
	STORM DRAIN GRATE		FIRE HYDRANT
	STORM DRAIN MANHOLE		HANDICAP PARKING
	SEWER MANHOLE		FD MONUMENT PER R
	VALVE		RECORD
	SEWER LINE		TELEPHONE VAULT
	WATER LINE		PACIFIC GAS & ELECTRIC VAULT
	TELEPHONE		WATER METER
	ELECTRIC LINE		JOINT POLE
	STORM DRAIN LINE		LIGHT STANDARD
	GAS VALVE		STREET LIGHT
	WATER VALVE		SEWER MANHOLE
	SEWER CLEAN OUT		STORM DRAIN MANHOLE
	IRRIGATION CONTROL VALVE		STORM DRAIN CLEAN OUT

SURVEYOR'S NOTES:

1. NO TITLE REPORT WAS PROVIDED - NO EASEMENTS WERE PLOTTED.
2. THE SURVEYOR HAS NOT MADE A COMPLETE INVESTIGATION OF UNWRITTEN RIGHTS, UNWRITTEN EASEMENTS, COVENANTS, ENCROACHMENTS, OWNERSHIP OR OTHER FACTS THAT A COMPLETE BOUNDARY SURVEY AND TITLE INVESTIGATION MAY DISCLOSE.
3. ONLY SURFACE EVIDENCE OF UTILITIES IS SHOWN ON THIS MAP. WE MAKE NO WARRANTY AS TO THE LOCATION, TYPE OR DEPTH OF UNDERGROUND UTILITIES. THE SURVEYOR HAS MADE NO INVESTIGATION AS TO SUBSURFACE ENVIRONMENTAL CONDITIONS THAT WOULD AFFECT THE USE OR DEVELOPMENT OF THIS PROPERTY.

BENCHMARK:

THE BENCHMARK FOR THE CONSTRUCTION DRAWINGS PROVIDED AS REFERENCE FOR THE SURVEY INCLUDE THE FOLLOWING BENCHMARK NOTE:

STANDARD TABLET STAMPED "S WA 1941" LOCATED ON THE WEST SIDE OF STATE HIGHWAY 41, APPROXIMATELY 700 FEET SOUTH OF THE SOUTH SIDE OF ROAD 200, IN TOP OF ROCK 50 FEET WEST OF AND 2 FEET HIGHER THAN THE CENTER OF STATE HIGHWAY 41.


ELEVATION = 1512.357

THE MEASURED ELEVATION OF THE BENCHMARK DID NOT MATCH WHAT WAS PUBLISHED IN THE CONSTRUCTION DRAWINGS. ELEVATIONS WERE ADJUSTED TO MATCH ELEMENTS FROM THE CONSTRUCTION DOCUMENTS, INCLUDING FINISHED FLOOR OF THE GYMNASIUM, RIM OF A STORM DRAIN MANHOLE LOCATED ADJACENT TO THE SWACK BAR, AND SEVERAL TOP OF CURB ELEVATIONS WITHIN THE PARKING AREAS.

TEMPORARY BENCHMARK:

SCRIBED "X" IN SIDEWALK WITH PAINTED NUMBER:

TM #	POINT #	NORTHING	EASTING	ELEVATION
#1	POINT 101	2293607.182	6348967.992	1475.18
#2	POINT 100	2293783.987	6348741.467	1473.30

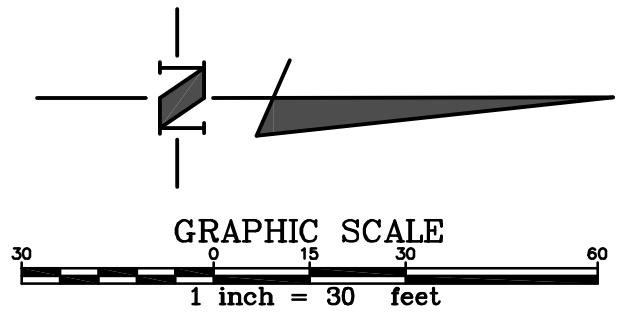


ABOVE GRADE ENGINEERING
1304 Broad Street, San Luis Obispo, CA 93401
phone:(805) 540-5115 • fax:(805) 540-5116
A California Corporation • Scott Stebbins PE # 28250

TOPOGRAPHIC MAP
OF A PORTION OF MINARETS HIGH SCHOOL
45077 ROAD 200
O'NEALS CA, 93465

AT THE REQUEST OF
PMSM ARCHITECTS

MARCH 14, 2010
BY: HWH

SCALE 1" = 30'
JOB No. 10082

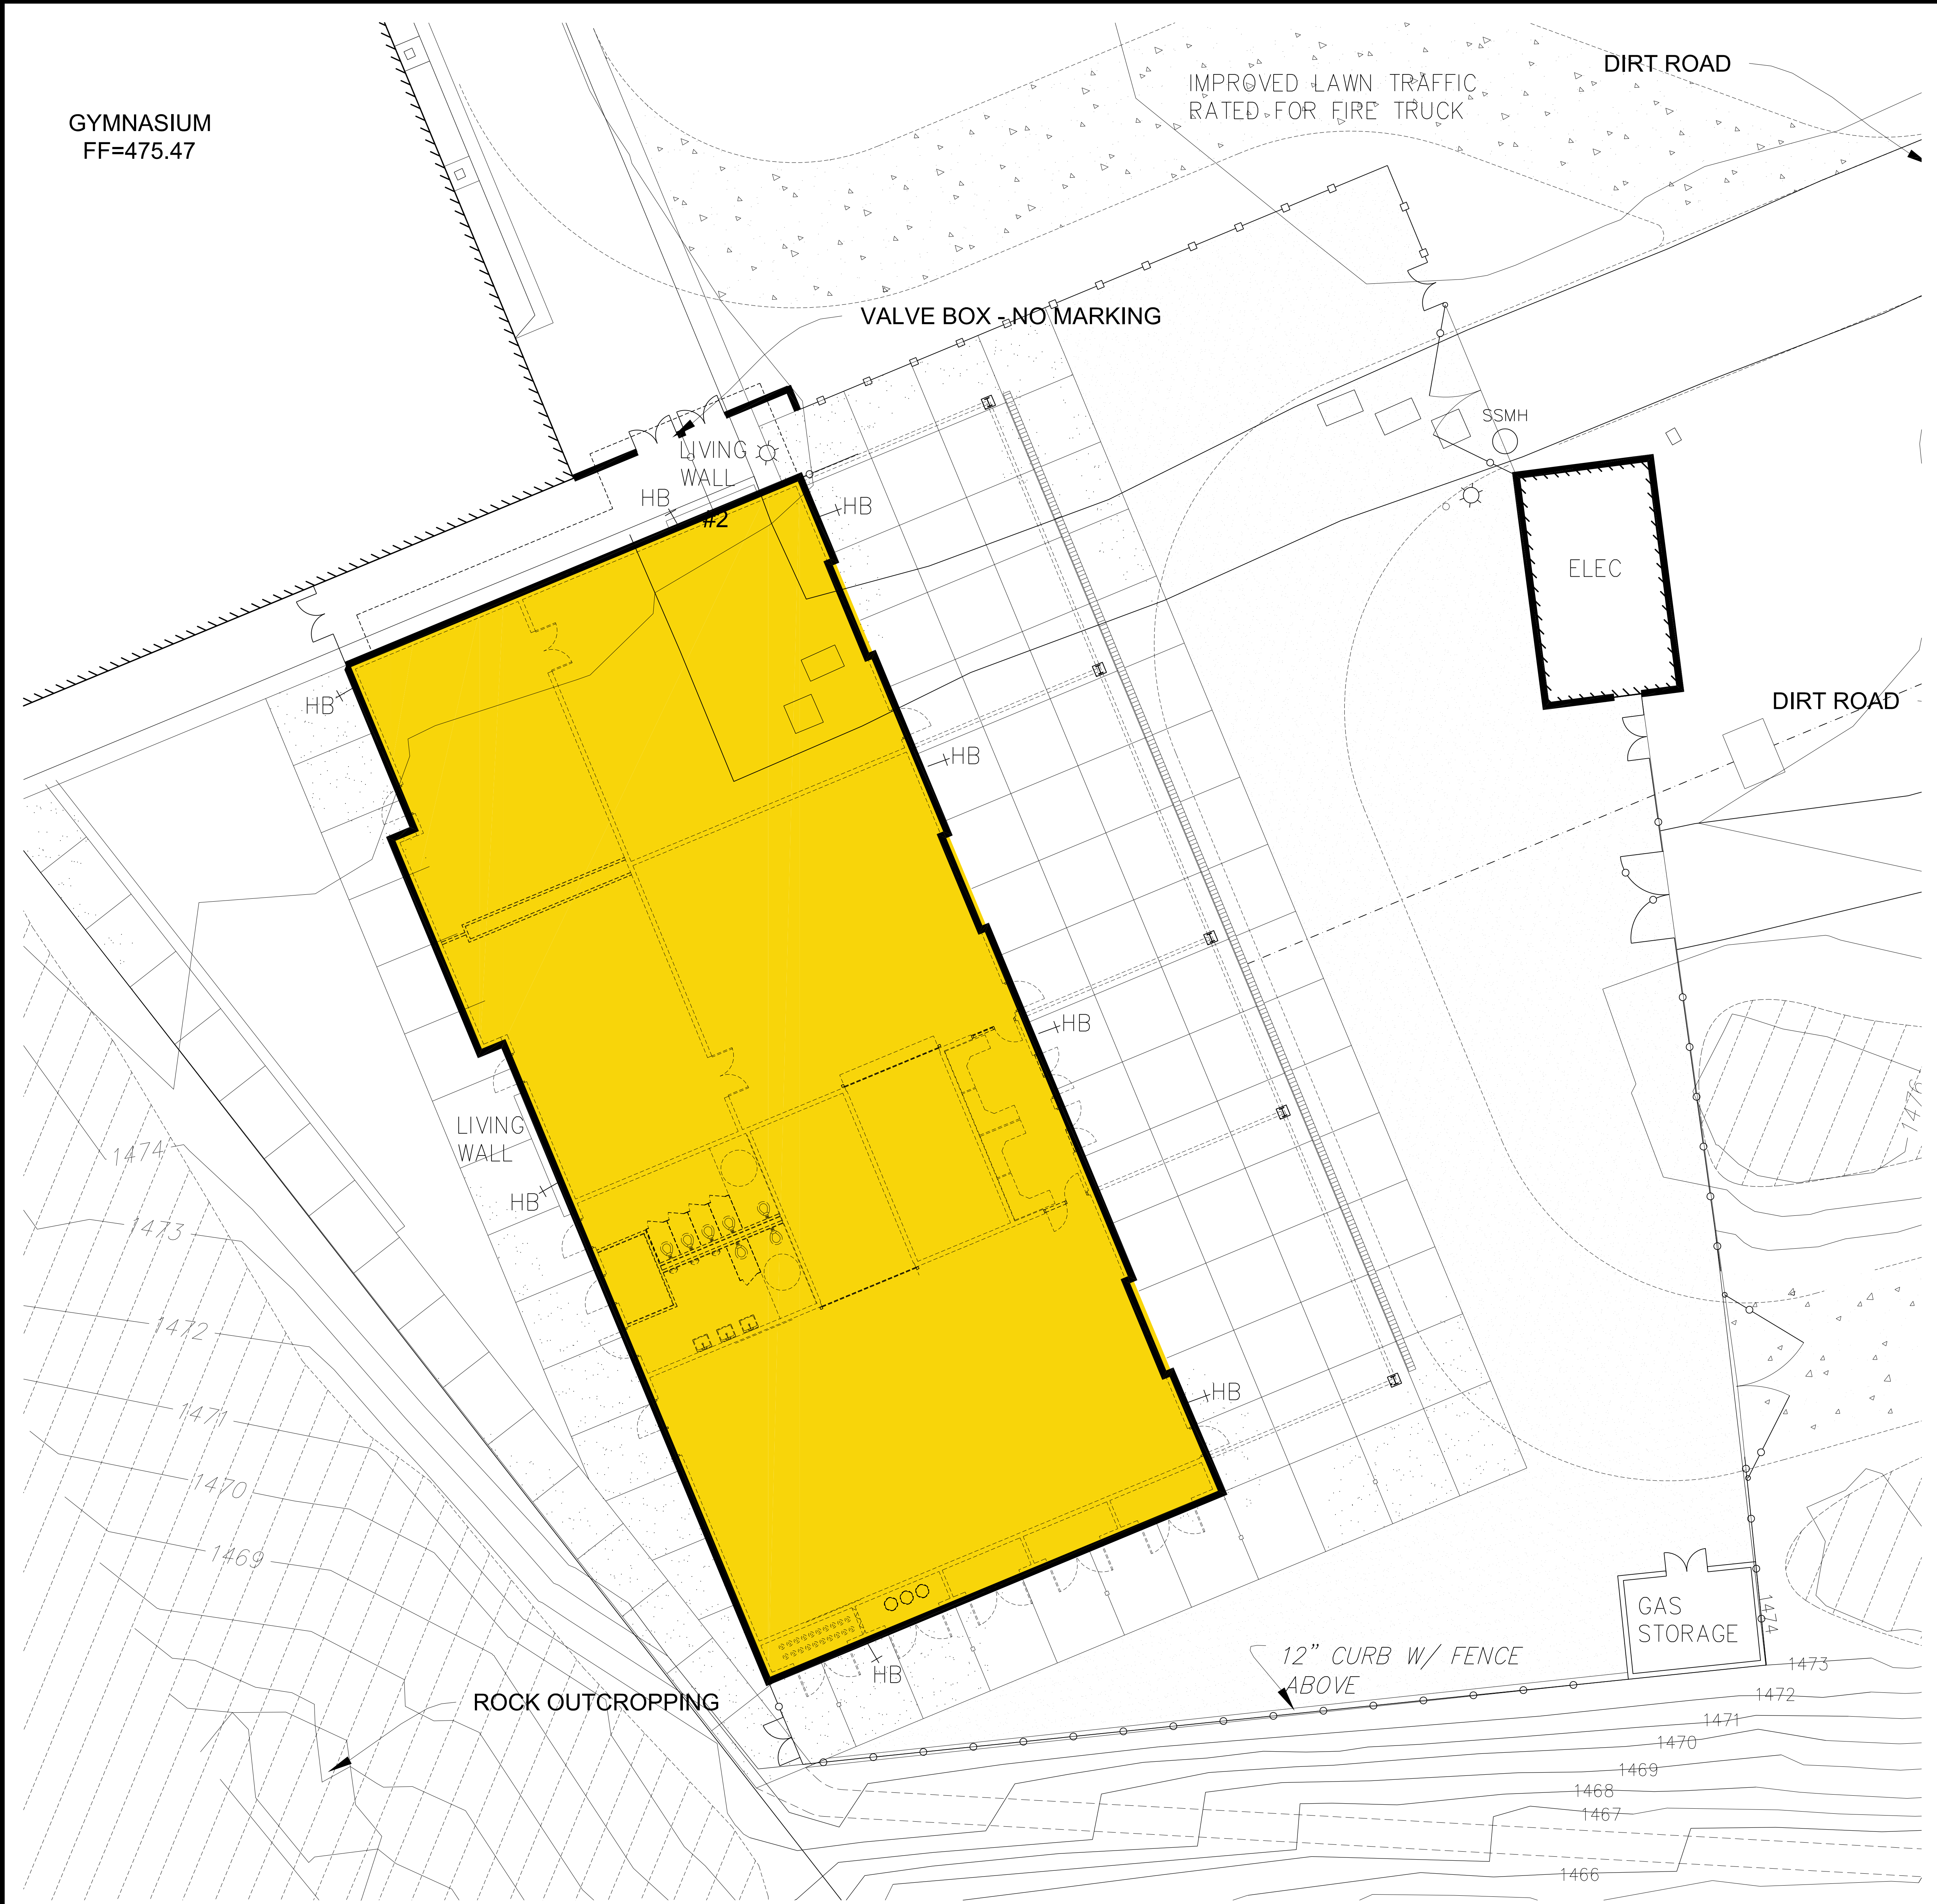

LEGEND

- (E) CHAIN LINK FENCE TO REMAIN
- TEMPORARY CONSTRUCTION FENCE
- CHAIN LINK FENCE U.O.N. 4
A-13 8
A-13
- PROPERTY LINE
- EXPANSION JOINT 1A
A-12
- CONTROL JOINT 1B
A-12
- 4" CONCRETE PAVING U.O.N. $\frac{3}{4}$ " #3 BAR @ 24" O.C. SEE SHEET C-201 FOR MORE INFO.
- PLANTING SEE LANDSCAPE DRAWINGS FOR ADDITIONAL INFORMATION
- AC PAVING - SEE SHEET A-12 & NEW STRIPING
- (E) CONCRETE
- CATCH BASIN
- (E) TREE TO REMAIN
- 5' CONCRETE PAVING - SEE CIVIL SHEET C-201 FOR MORE INFO.

GENERAL NOTES

1. SEE ENLARGED PLANS FOR ADDITIONAL INFORMATION.

PMSM
ARCHITECTS
 1266 MONTEREY STREET
 SAN LUIS OBISPO, CA 93401
 TEL 805 476 0399 FAX 805 594 1322

CONSULTANTS

CIVIL ENGINEER
 NAME GOES HERE
 1234 Street Address Avenue
 City, CA 90000
 TEL (805) 123-4567 FAX (805) 123-6789

STRUCTURAL ENGINEER
 NAME GOES HERE
 1234 Street Address Avenue
 City, CA 90000
 TEL (805) 123-4567 FAX (805) 123-6789

MECHANICAL ENGINEER
 NAME GOES HERE
 1234 Street Address Avenue
 City, CA 90000
 TEL (805) 123-4567 FAX (805) 123-6789

ELECTRICAL ENGINEER
 NAME GOES HERE
 1234 Street Address Avenue
 City, CA 90000
 TEL (805) 123-4567 FAX (805) 123-6789

LANDSCAPE ARCHITECT
 NAME GOES HERE
 1234 Street Address Avenue
 City, CA 90000
 TEL (805) 123-4567 FAX (805) 123-6789

KITCHEN CONSULTANT
 NAME GOES HERE
 1234 Street Address Avenue
 City, CA 90000
 TEL (805) 123-4567 FAX (805) 123-6789

SOUND ENGINEER
 NAME GOES HERE
 1234 Street Address Avenue
 City, CA 90000
 TEL (805) 123-4567 FAX (805) 123-6789

ARCHITECT STAMP CONSULTANT STAMP

**PRELIMINARY
NOT FOR
CONSTRUCTION**

AGENCY APPROVAL
 IDENTIFICATION STAMP DIV. OF THE
 STATE ARCHITECT OFFICE OF
 REGULATION SERVICES
 FILE NO. XX-XX
 APPL XX-XXXXXX
 AC _____ FLS _____ SS _____
 DATE _____

REVISIONS

THE ARCHITECT DOES NOT REPRESENT THAT THESE PLANS OR THE SPECIFICATIONS ARE SUITABLE FOR ANY SITE OTHER THAN THE ONE FOR WHICH THEY WERE SPECIFICALLY PREPARED. THE ARCHITECT DISCLAIMS RESPONSIBILITY FOR THESE PLANS AND SPECIFICATIONS IF THEY ARE USED IN WHOLE OR IN PART AT ANY OTHER SITE.

PROJECT OWNER & TITLE
 CHAWANAKEE UNIFIED
 SCHOOL DISTRICT

MINARETS H.S. CTE
 AG MECHANICS
 BUILDING
 45077 ROAD 200
 O'NEALS, CA 93645

SHEET TITLE
SITE PLAN

DRAWN BY: _____ JOB NUMBER: 08066.01


SHEET NO.
A-102

DATE: _____ SHEET _____ OF _____

PLOT DATE: MAR 23, 2011 04:32PM
 DRAWING NAME: J:\2008\08066.00 - MINARETS H.S. CTE\Drawings\Site Plans\08066.01-102 SITE PLAN.rvt
 PLOT BY: HAKES

SITE PLAN
 1" = 10'-0"

PLT BY: HAKES
DRAWING NAME: J:\2008\080666.00 - MINARETS H.S. TECH\Drawings\PLT Floor\080666.00 - 200 FLOOR PLAN.dwg
PLOT DATE: May 23, 2011 - 04:44 PM

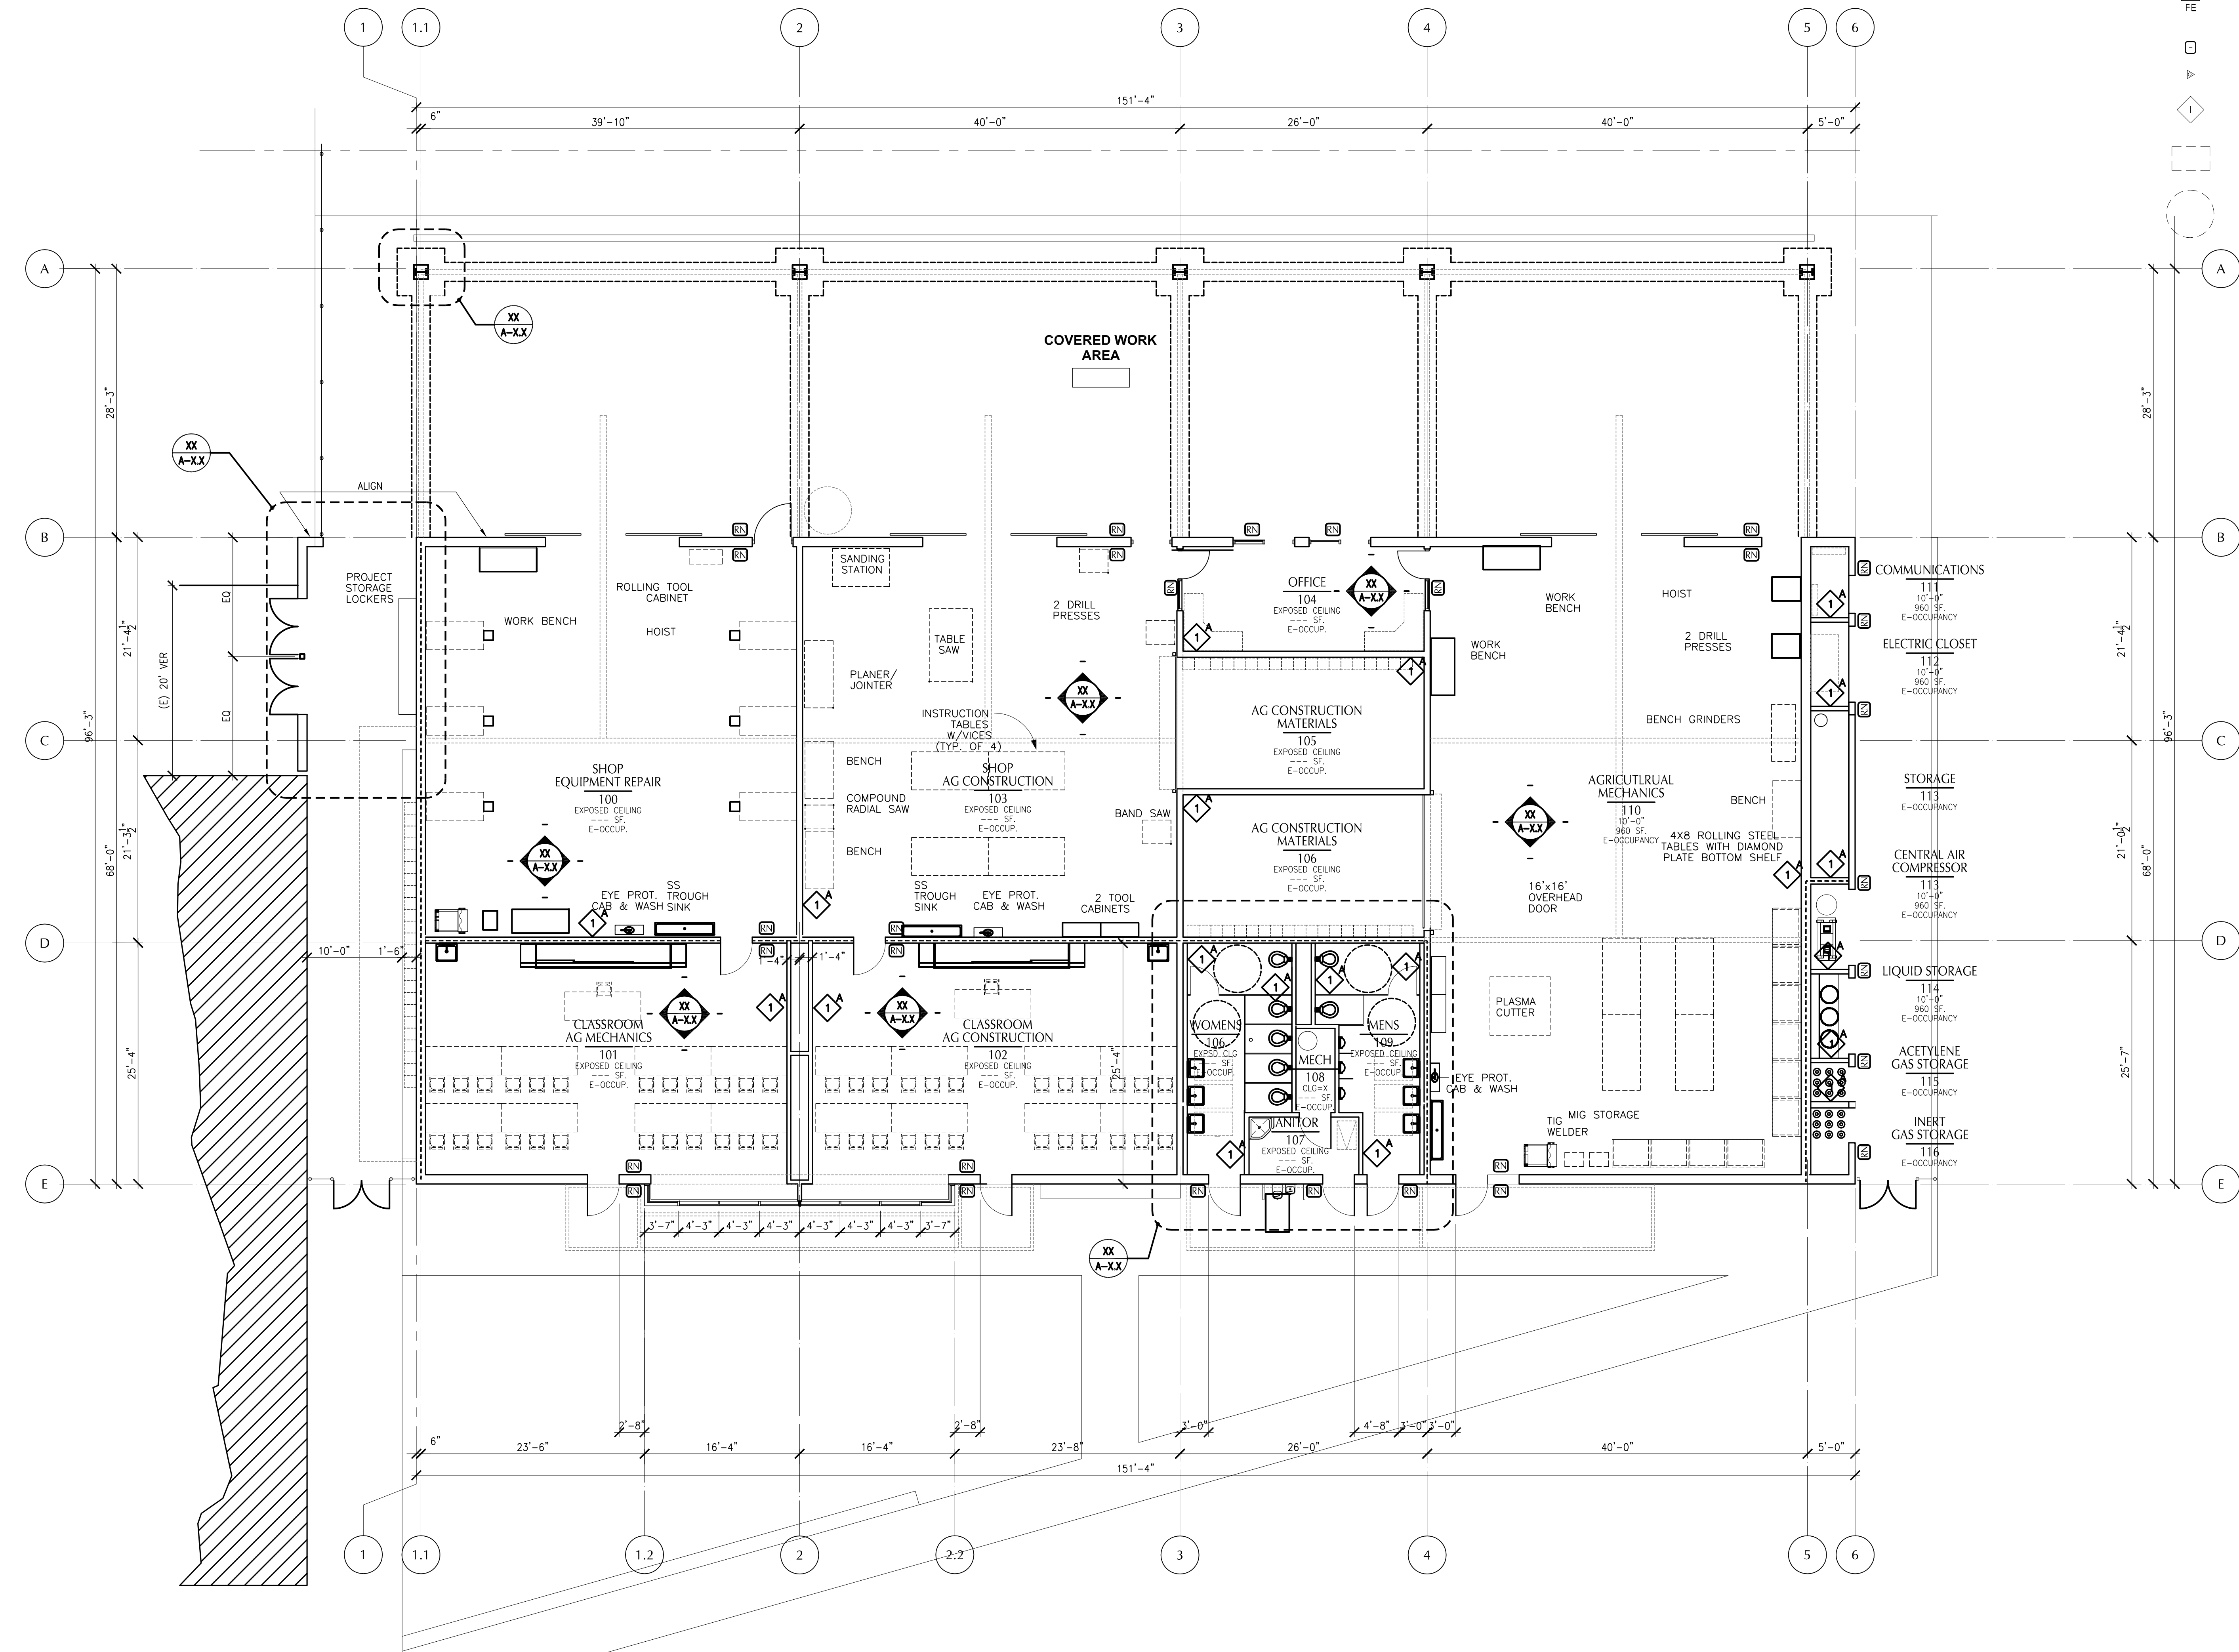

LEGEND

NOTE: NOT ALL ITEMS NECESSARILY OCCUR ON THIS SHEET.

- 2x4 WOOD STUD WALL W/ 5/8" GYP BD EA SIDE, UON.
- CMU WALL
- 1 HOUR FIRE BARRIER PER 8 A-207
- SHEAR WALL - SEE STRUCTURAL FOR REQUIREMENTS
- ROOF LADDER AND ACCESS HATCH
- DATA PORT
- POWER
- HOSE BIBB
- DOWNSPOUT
- OVERFLOW
- FIRE EXTINGUISHER CABINET FIRE EXTINGUISHER W/ 2-A10-B-C RATING UON
- SIGNAGE, SEE 3 A-213
- AUTOMATIC FIRE SPRINKLER RISER
- PARTITION TYPE. REFER TO SHEET A-901
- 30" x 48" CLEAR FLOOR AREA
- 40" DIAMETER TURNING CIRCLE

FLOOR PLAN
1/8"=1'-0"

PMSM
ARCHITECTS

1266 MONTEREY STREET
SAN LUIS OBISPO, CA 93401
TEL 805 476 0399 FAX 805 594 1322

CONSULTANTS

CIVIL ENGINEER

NAME GOES HERE
1234 Street Address Avenue
City, CA 90000
TEL (805) 123-4567 FAX (805) 123-6789

STRUCTURAL ENGINEER

NAME GOES HERE
1234 Street Address Avenue
City, CA 90000
TEL (805) 123-4567 FAX (805) 123-6789

MECHANICAL ENGINEER

NAME GOES HERE
1234 Street Address Avenue
City, CA 90000
TEL (805) 123-4567 FAX (805) 123-6789

ELECTRICAL ENGINEER

NAME GOES HERE
1234 Street Address Avenue
City, CA 90000
TEL (805) 123-4567 FAX (805) 123-6789

LANDSCAPE ARCHITECT

NAME GOES HERE
1234 Street Address Avenue
City, CA 90000
TEL (805) 123-4567 FAX (805) 123-6789

KITCHEN CONSULTANT

NAME GOES HERE
1234 Street Address Avenue
City, CA 90000
TEL (805) 123-4567 FAX (805) 123-6789

SOUND ENGINEER

NAME GOES HERE
1234 Street Address Avenue
City, CA 90000
TEL (805) 123-4567 FAX (805) 123-6789

ARCHITECT STAMP CONSULTANT STAMP

PRELIMINARY
NOT FOR
CONSTRUCTION

AGENCY APPROVAL
IDENTIFICATION STAMP DIV. OF THE
STATE ARCHITECT OFFICE OF
REGULATION SERVICES

FILE NO. XX-XX
APPL XX-XXXXXX
AC FLS SS
DATE

REVISIONS

THE ARCHITECT DOES NOT REPRESENT THAT THESE PLANS
OR THE SPECIFICATIONS ARE SUITABLE FOR ANY SITE OTHER
THAN THE ONE FOR WHICH THEY WERE SPECIFICALLY
PREPARED. THE ARCHITECT DISCLAIMS RESPONSIBILITY FOR
THESE PLANS AND SPECIFICATIONS IF THEY ARE USED IN
WHOLE OR IN PART AT ANY OTHER SITE.

PROJECT OWNER & TITLE

CHAWANAKKEE UNIFIED
SCHOOL DISTRICT

MINARETS H.S. CTE
AG MECHANICS
BUILDING
45077 ROAD 200
O'NEALS, CA 93645

SHEET TITLE

FLOOR PLAN

DRAWN BY: JOB NUMBER: 080666.01

SHEET NO.

A-200

DATE: SHEET ____ OF ____

NOTES

1. SEE SHEET A-201 PER EQUIPMENT PLAN
2. ALL MFG. TO BE PROVIDED/VERIFIED BY DISTRICT.

SHEET NO. **A-202**


DATE: _____ SHEET _____ OF _____

ROOF DRAIN CALCULATIONS

ROOF DRAINAGE TABLE					
ROOF TYPE	AREA (SF)	# DOWNSPOUTS	DOWNSPOUT AREA (SF)	RAIN INTENSITY (SF/SQ IN)	MINIMUM DOWNSPOUT AREA (SQ IN)
A LOW SLOPE	4202	3	401	180	7.18
A1 SLOPED	2142	2	1005	180	8.38
A2 SLOPED	1049	3	314	180	2.08
B LOW SLOPE	5439	4	1360	180	1.55
B1 SLOPED	3518	2	421	180	10.15
B2 SLOPED	1324	4	348	180	1.93
CANOPY	442	2	243	180	1.35


LEGEND

- 01 41 13.B CORRUGATED METAL PANEL ROOF SYSTEM
- MECHANICAL & PLUMBING
- ROOF DRAIN & OVERFLOW PER $\frac{9}{A-79}$
- ROOF ACCESS HATCH PER AND LADDER PER $\frac{13}{A-92}$
 $\frac{16}{A-92}$
- DOWNSPOUT LEADER PER $\frac{16}{A-79}$

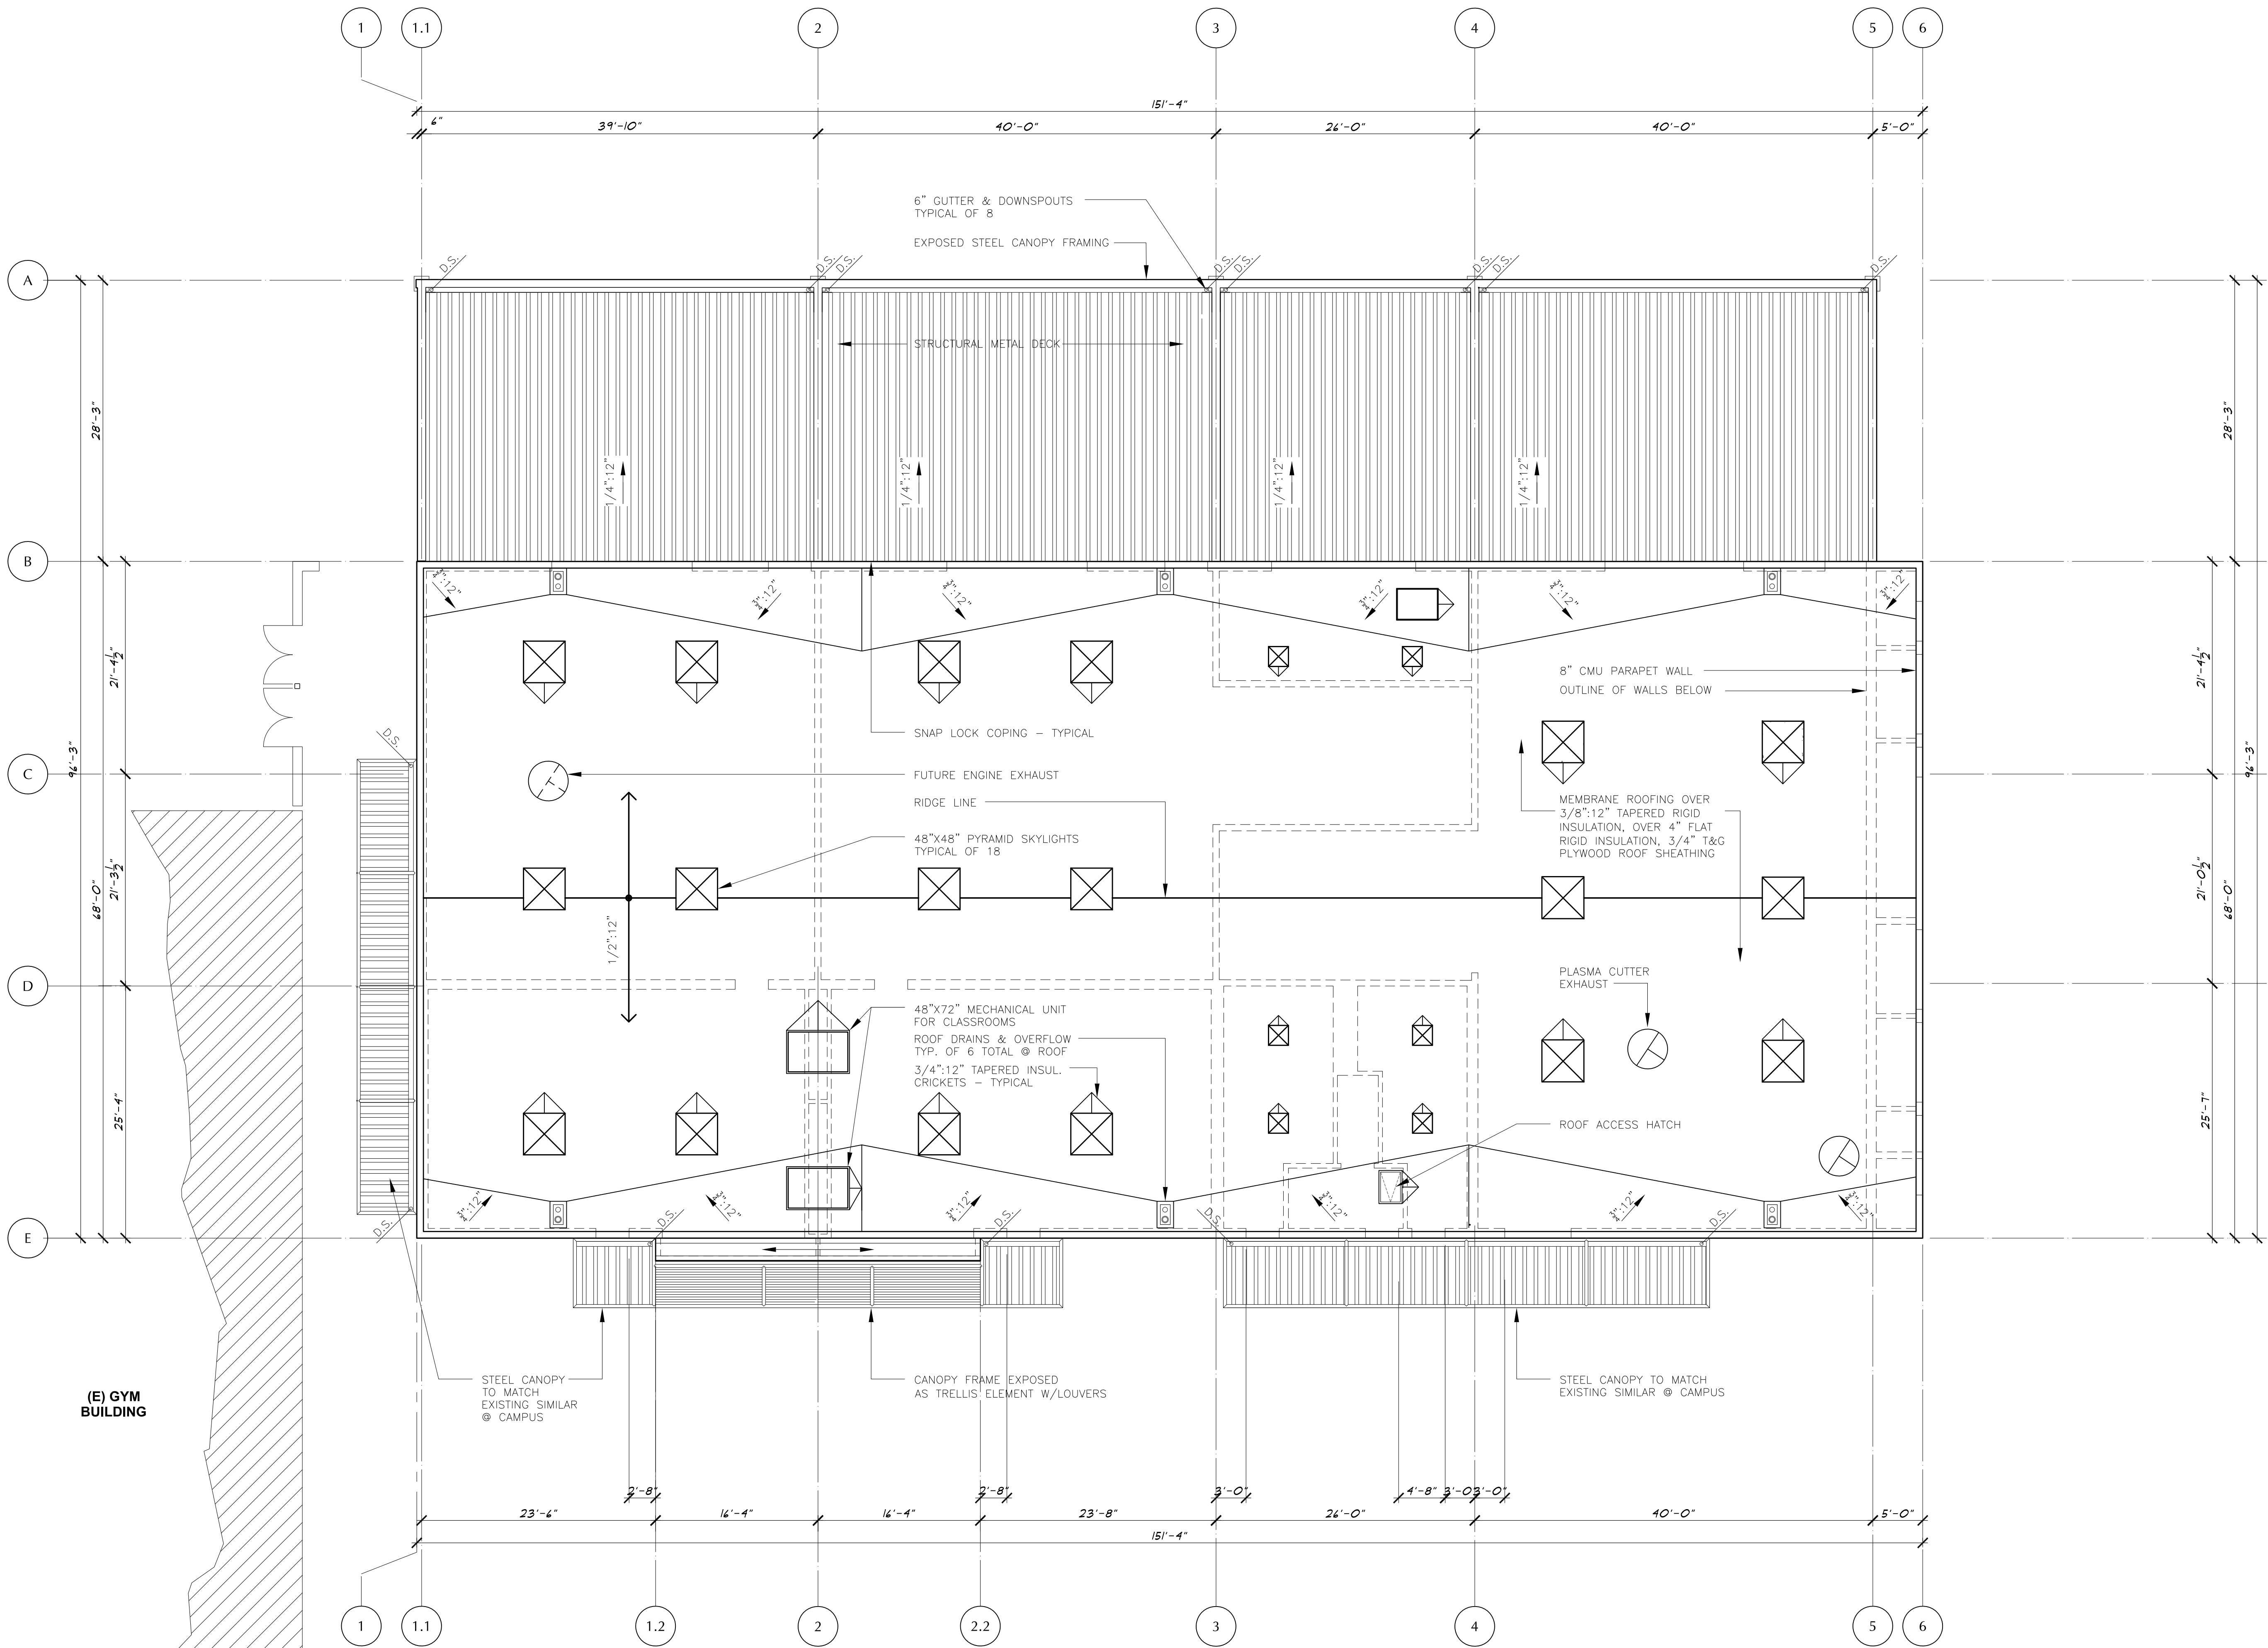

ROOF PLAN
1/8"=1'-0"

PLT BY: JEFFREY
RLOT DATE: MAR 25, 2011 1:55PM
DRAWING NAME: \COMMON\0806\0806-01 - MINARETS AG TECH\Drawings\0806\0806-01 A-220 ROOF PLAN.dwg

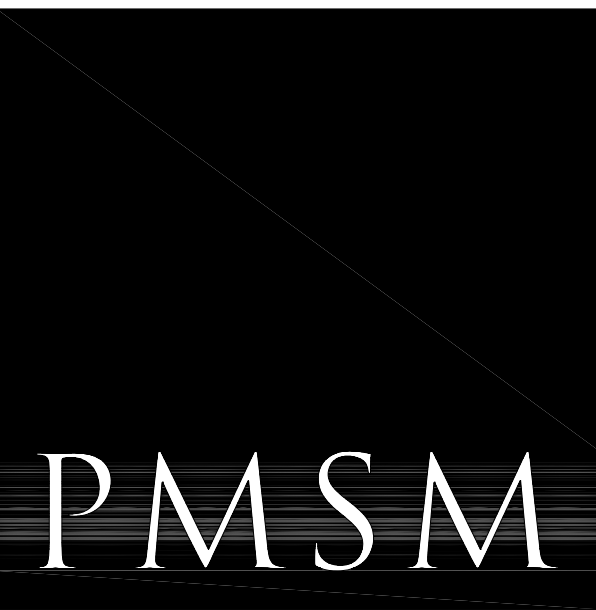

1266 MONTEREY STREET
SAN LUIS OBISPO, CA 93401
TEL 805 476 0399 FAX 805 594 1322

- CONSULTANTS
- CIVIL ENGINEER**
NAME GOES HERE
1234 Street Address Avenue
City, CA 90000
TEL (805) 123-4567 FAX (805) 123-6789
- STRUCTURAL ENGINEER**
NAME GOES HERE
1234 Street Address Avenue
City, CA 90000
TEL (805) 123-4567 FAX (805) 123-6789
- MECHANICAL ENGINEER**
NAME GOES HERE
1234 Street Address Avenue
City, CA 90000
TEL (805) 123-4567 FAX (805) 123-6789
- ELECTRICAL ENGINEER**
NAME GOES HERE
1234 Street Address Avenue
City, CA 90000
TEL (805) 123-4567 FAX (805) 123-6789
- LANDSCAPE ARCHITECT**
NAME GOES HERE
1234 Street Address Avenue
City, CA 90000
TEL (805) 123-4567 FAX (805) 123-6789
- KITCHEN CONSULTANT**
NAME GOES HERE
1234 Street Address Avenue
City, CA 90000
TEL (805) 123-4567 FAX (805) 123-6789
- SOUND ENGINEER**
NAME GOES HERE
1234 Street Address Avenue
City, CA 90000
TEL (805) 123-4567 FAX (805) 123-6789

ARCHITECT STAMP CONSULTANT STAMP

PRELIMINARY
NOT FOR
CONSTRUCTION

AGENCY APPROVAL
IDENTIFICATION STAMP DIV. OF THE
STATE ARCHITECT OFFICE OF
REGULATION SERVICES
FILE NO. XX-XX
APPL XX-XXXXXX
AC FLS SS
DATE

REVISIONS

THE ARCHITECT DOES NOT REPRESENT THAT THESE PLANS
OR THE SPECIFICATIONS ARE SUITABLE FOR ANY SITE OTHER
THAN THE ONE FOR WHICH THEY WERE SPECIFICALLY
PREPARED. THE ARCHITECT DISCLAIMS RESPONSIBILITY FOR
THESE PLANS AND SPECIFICATIONS IF THEY ARE USED IN
WHOLE OR IN PART AT ANY OTHER SITE.

PROJECT OWNER & TITLE
CHAWANAKEE UNIFIED
SCHOOL DISTRICT


MINARETS H.S. CTE
AG MECHANICS
BUILDING
45077 ROAD 200
O'NEALS, CA 93645

SHEET TITLE
ROOF PLAN

DRAWN BY: JOB NUMBER: 080601


SHEET NO.
A-220
DATE: SHEET ____ OF ____

PLT BY: MMS
PLOT DATE: MAY 25, 2011 4:07PM
DRAWING NAME: J:\2009\08066.00 - MINARETS H.S. TECH\Drawings\PLT Files\08066.00 - A-300 EXTERIOR ELEVATIONS.dwg

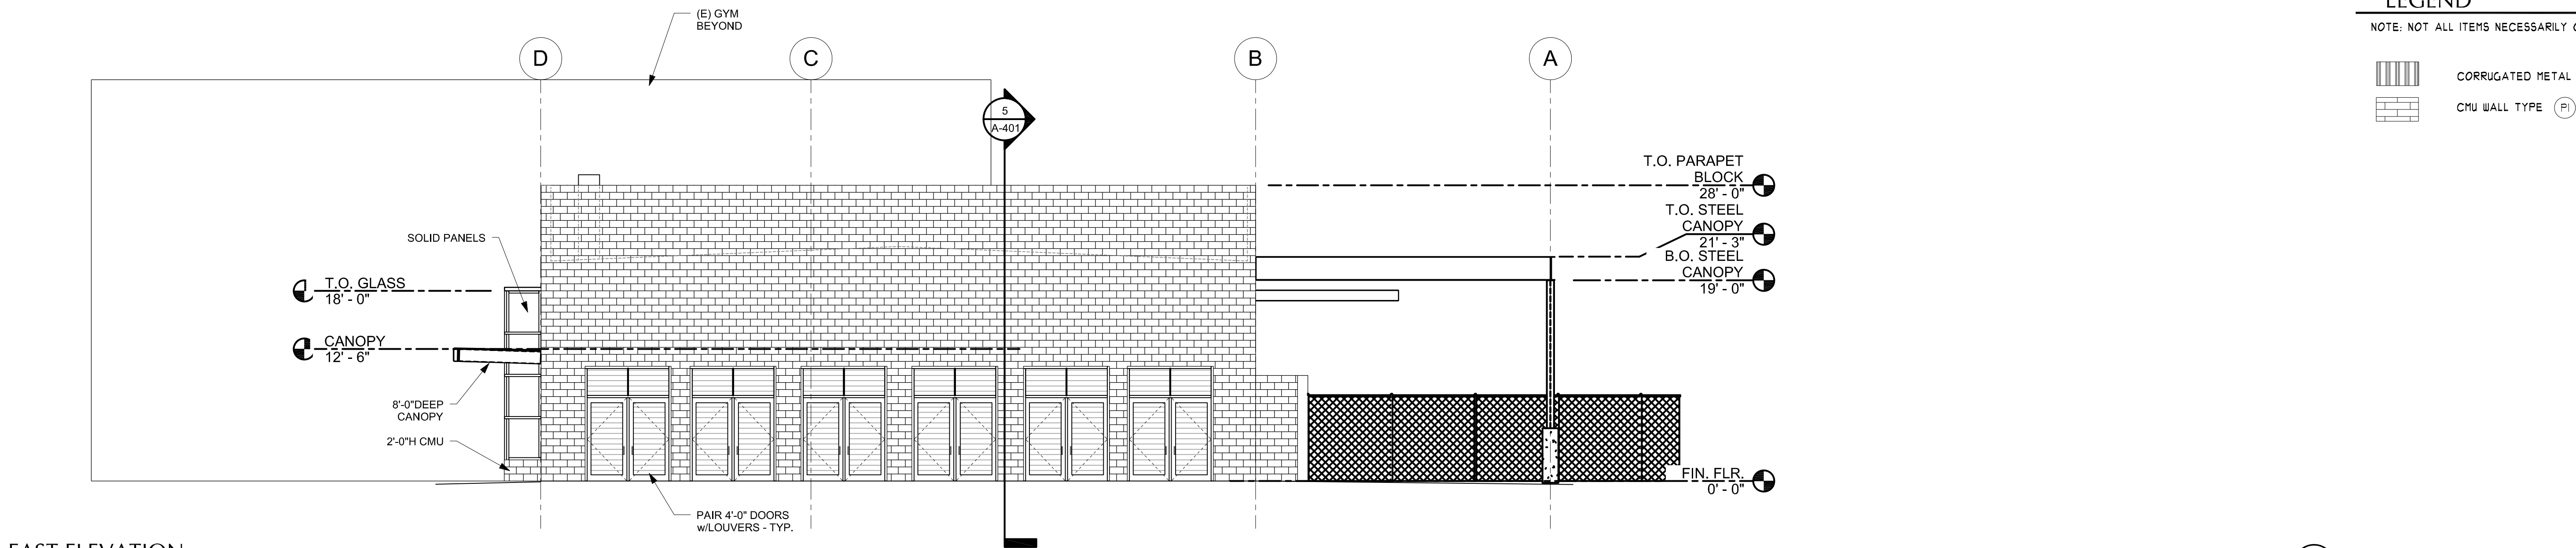


EAST ELEVATION

1/8"=1'-0"

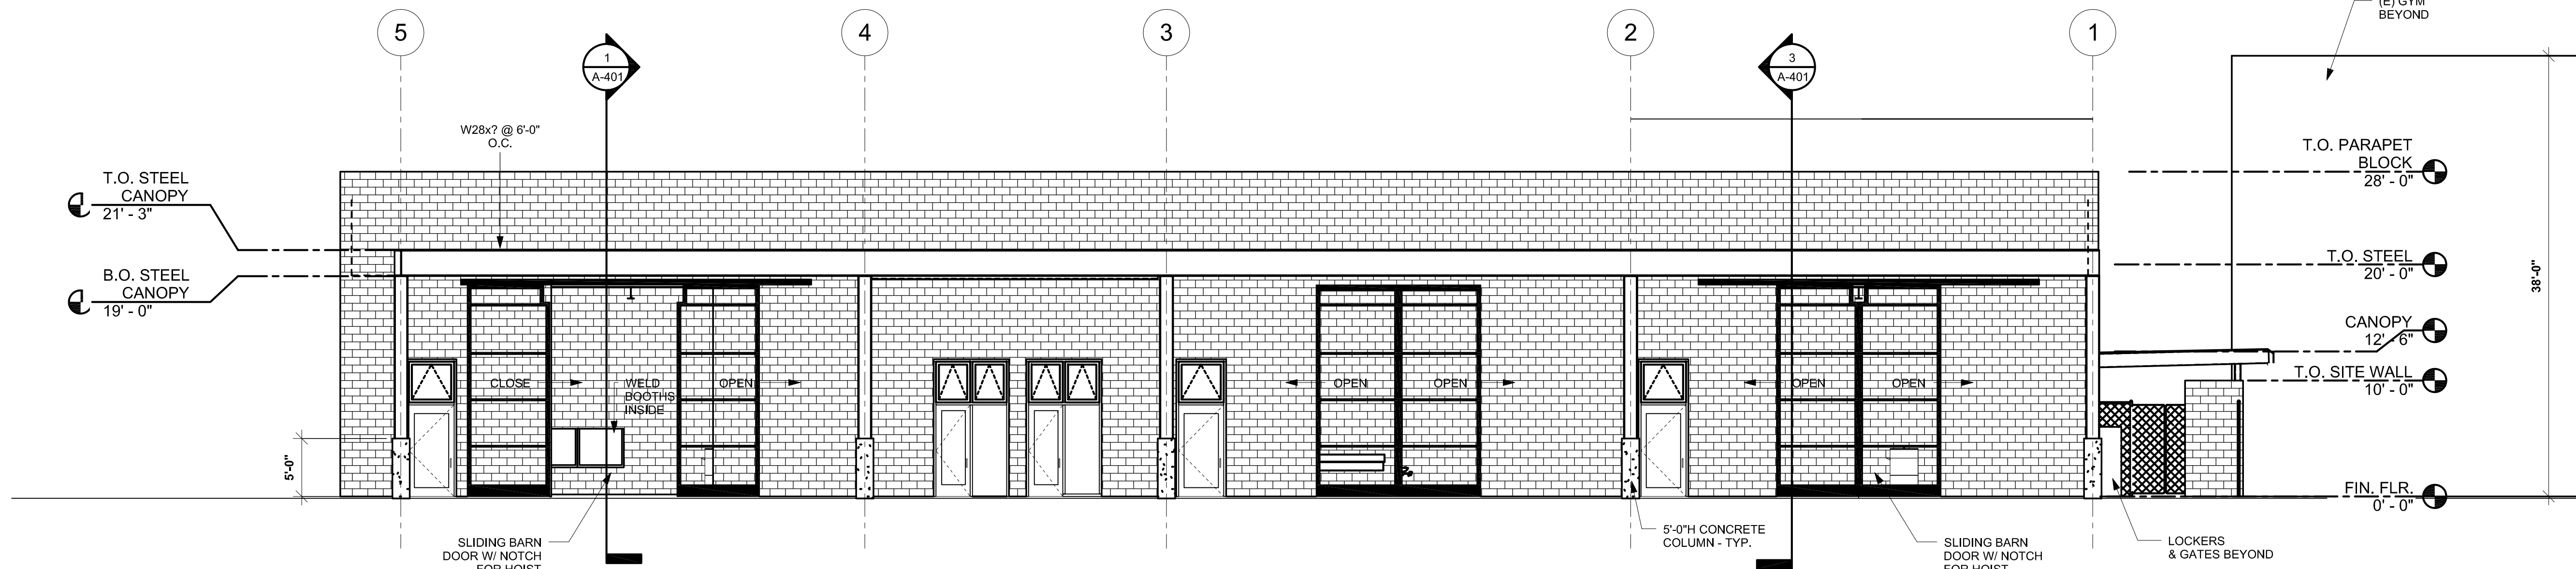


NORTH ELEVATION

1/8"=1'-0"

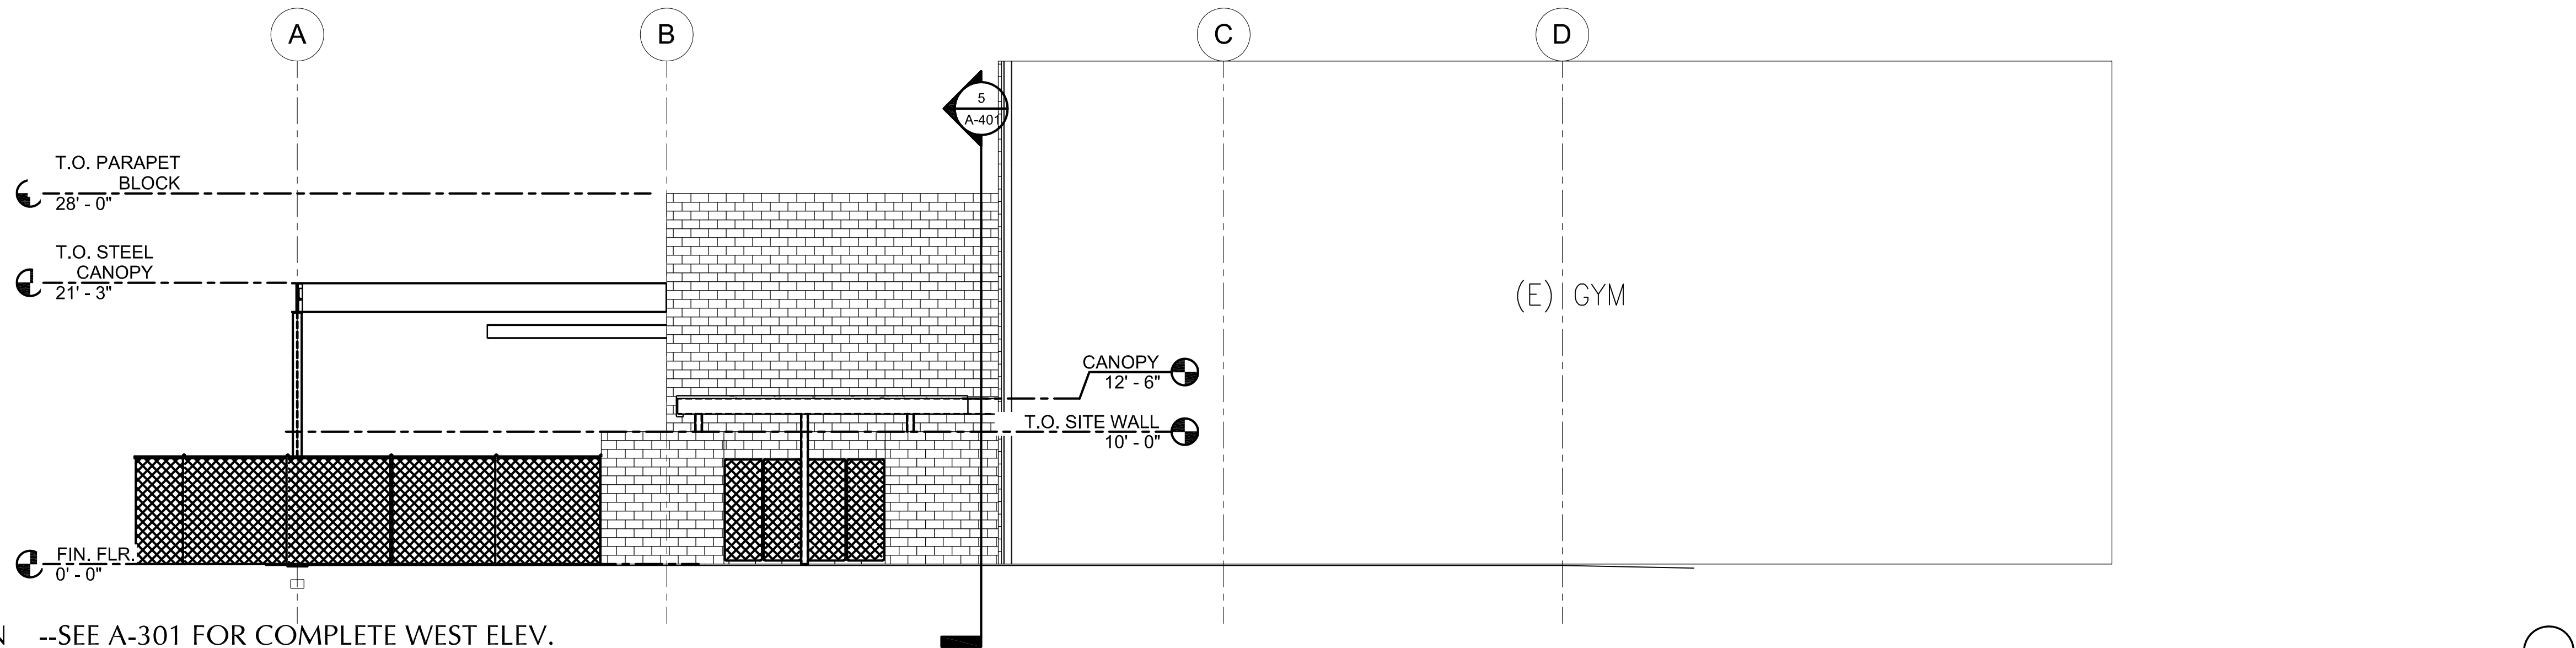

WEST PARTIAL ELEVATION --SEE A-301 FOR COMPLETE WEST ELEV.

1/8"=1'-0"

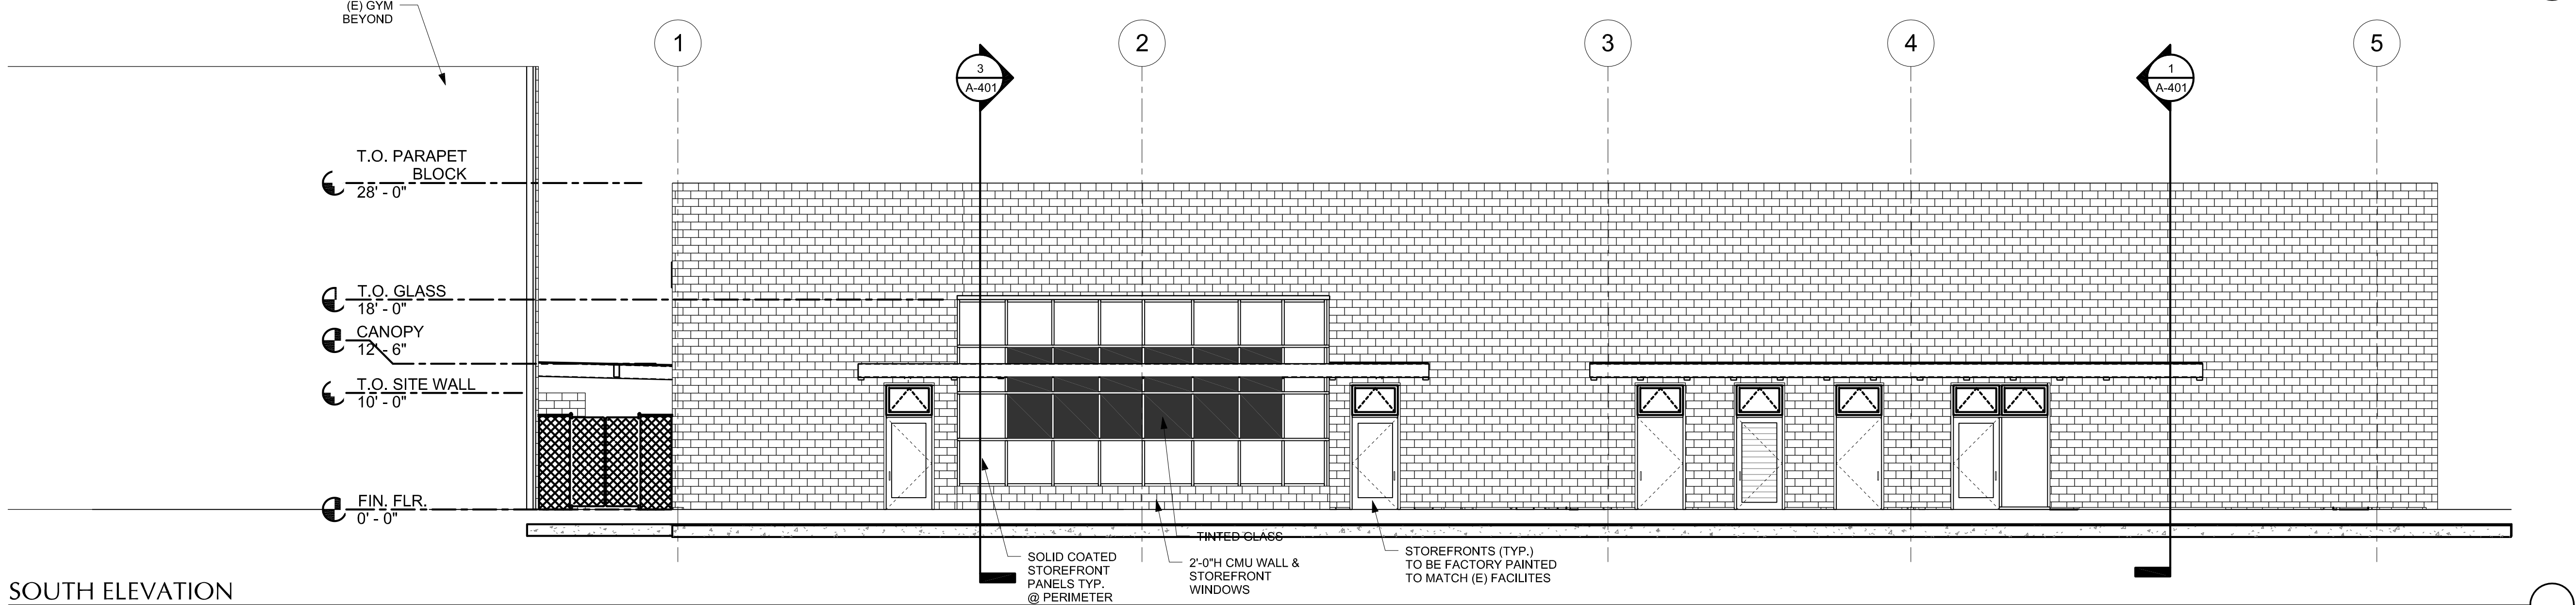


SOUTH ELEVATION

1/8"=1'-0"

LEGEND

NOTE: NOT ALL ITEMS NECESSARILY OCCUR ON THIS SHEET.

- CORRUGATED METAL PANEL ROOF SYSTEM
CMU WALL TYPE (P)

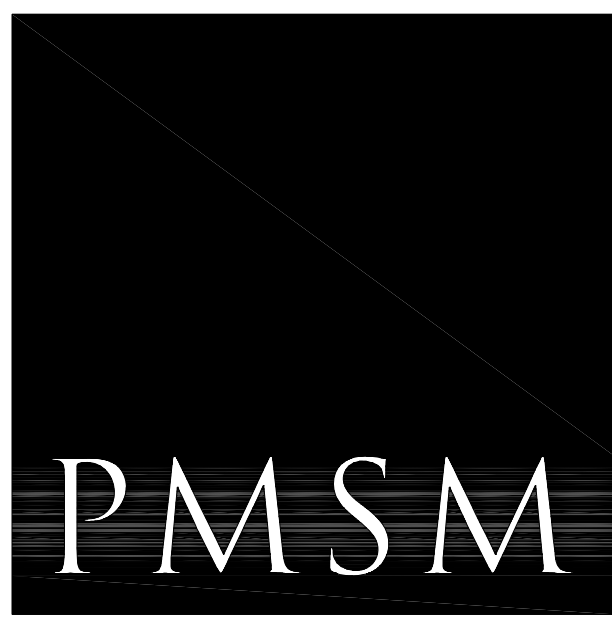

ARCHITECTS

1266 MONTEREY STREET
SAN LUIS OBISPO, CA 93401
TEL 805 476 0399 FAX 805 594 1322

CONSULTANTS

CIVIL ENGINEER

NAME GOES HERE
1234 Street Address Avenue
City, CA 90000
TEL (805) 123-4567 FAX (805) 123-6789

STRUCTURAL ENGINEER

NAME GOES HERE
1234 Street Address Avenue
City, CA 90000
TEL (805) 123-4567 FAX (805) 123-6789

MECHANICAL ENGINEER

NAME GOES HERE
1234 Street Address Avenue
City, CA 90000
TEL (805) 123-4567 FAX (805) 123-6789

ELECTRICAL ENGINEER

NAME GOES HERE
1234 Street Address Avenue
City, CA 90000
TEL (805) 123-4567 FAX (805) 123-6789

LANDSCAPE ARCHITECT

NAME GOES HERE
1234 Street Address Avenue
City, CA 90000
TEL (805) 123-4567 FAX (805) 123-6789

KITCHEN CONSULTANT

NAME GOES HERE
1234 Street Address Avenue
City, CA 90000
TEL (805) 123-4567 FAX (805) 123-6789

SOUND ENGINEER

NAME GOES HERE
1234 Street Address Avenue
City, CA 90000
TEL (805) 123-4567 FAX (805) 123-6789

ARCHITECT STAMP CONSULTANT STAMP

PRELIMINARY
NOT FOR
CONSTRUCTION

AGENCY APPROVAL

IDENTIFICATION STAMP DIV. OF THE
STATE ARCHITECT OFFICE OF
REGULATION SERVICES

FILE NO. XX-XX
APPL XX-XXXXXX
AC FLS SS
DATE

REVISIONS

THE ARCHITECT DOES NOT REPRESENT THAT THESE PLANS
OR THE SPECIFICATIONS ARE SUITABLE FOR ANY SITE OTHER
THAN THE ONE FOR WHICH THEY WERE SPECIFICALLY
PREPARED. THE ARCHITECT DISCLAIMS RESPONSIBILITY FOR
THESE PLANS AND SPECIFICATIONS IF THEY ARE USED IN
WHOLE OR IN PART AT ANY OTHER SITE.

PROJECT OWNER & TITLE

CHAWANAKEE UNIFIED
SCHOOL DISTRICT

MINARETS H.S. CTE
AG MECHANICS
BUILDING

45077 ROAD 200
O'NEALS, CA 93645

SHEET TITLE

EXTERIOR ELEVATIONS

DRAWN BY: JOB NUMBER: 08066.01


SHEET NO.

A-300

DATE: SHEET OF

\\minarets\ag\tech\Drawings\A-301\EXT\A-301-01.dwg
Drawing name: A-301-01.dwg
PLOT DATE: May 25, 2011 4:08PM
PLOT BY: MARS

WEST ELEVATION
1/8"=1'-0"

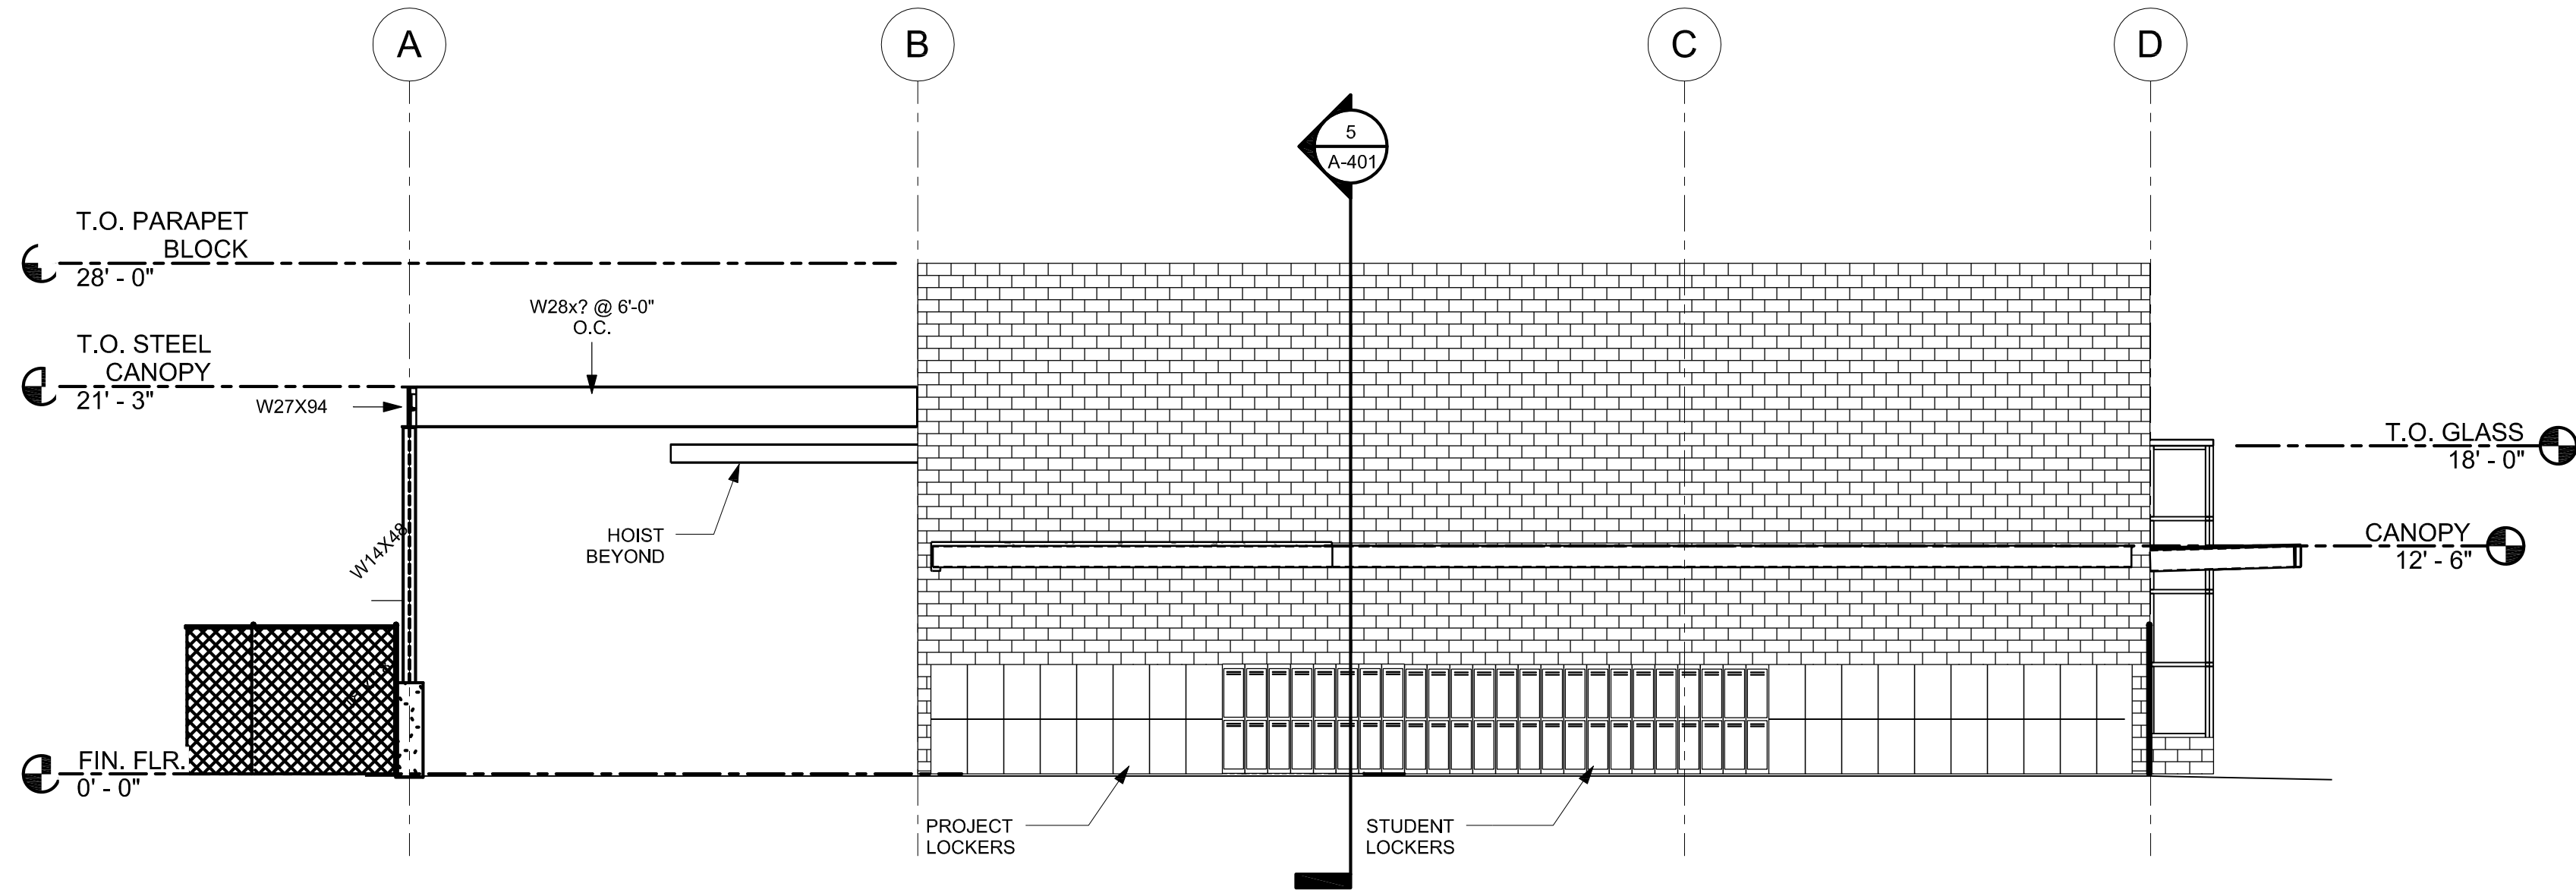

LEGEND

NOTE: NOT ALL ITEMS NECESSARILY OCCUR ON THIS SHEET.

- CORRUGATED METAL PANEL ROOF SYSTEM
CMU WALL TYPE (P)



1266 MONTEREY STREET
SAN LUIS OBISPO, CA 93401
TEL 805 476 0399 FAX 805 594 1322

CONSULTANTS

CIVIL ENGINEER

NAME GOES HERE
1234 Street Address Avenue
City, CA 90000
TEL (805) 123-4567 FAX (805) 123-6789

STRUCTURAL ENGINEER

NAME GOES HERE
1234 Street Address Avenue
City, CA 90000
TEL (805) 123-4567 FAX (805) 123-6789

MECHANICAL ENGINEER

NAME GOES HERE
1234 Street Address Avenue
City, CA 90000
TEL (805) 123-4567 FAX (805) 123-6789

ELECTRICAL ENGINEER

NAME GOES HERE
1234 Street Address Avenue
City, CA 90000
TEL (805) 123-4567 FAX (805) 123-6789

LANDSCAPE ARCHITECT

NAME GOES HERE
1234 Street Address Avenue
City, CA 90000
TEL (805) 123-4567 FAX (805) 123-6789

KITCHEN CONSULTANT

NAME GOES HERE
1234 Street Address Avenue
City, CA 90000
TEL (805) 123-4567 FAX (805) 123-6789

SOUND ENGINEER

NAME GOES HERE
1234 Street Address Avenue
City, CA 90000
TEL (805) 123-4567 FAX (805) 123-6789

ARCHITECT STAMP

CONSULTANT STAMP

PRELIMINARY
NOT FOR
CONSTRUCTION

AGENCY APPROVAL

IDENTIFICATION STAMP DIV. OF THE
STATE ARCHITECT OFFICE OF
REGULATION SERVICES

FILE NO. XX-XX
APPL XX-XXXXXX
AC _____ FLS _____ SS _____
DATE _____

REVISIONS

THE ARCHITECT DOES NOT REPRESENT THAT THESE PLANS
OR THE SPECIFICATIONS ARE SUITABLE FOR ANY SITE OTHER
THAN THE ONE FOR WHICH THEY WERE SPECIFICALLY
PREPARED. THE ARCHITECT DISCLAIMS RESPONSIBILITY FOR
THESE PLANS AND SPECIFICATIONS IF THEY ARE USED IN
WHOLE OR IN PART AT ANY OTHER SITE.

PROJECT OWNER & TITLE

CHAWANAKEE UNIFIED
SCHOOL DISTRICT

MINARETS H.S. CTE
AG MECHANICS
BUILDING

45077 ROAD 200
O'NEALS, CA 93645

SHEET TITLE

EXTERIOR ELEVATIONS

DRAWN BY:

JOB NUMBER: 08066.01


SHEET NO.

A-301


DATE:

SHEET _____ OF _____


PLT BY: MMS
PLOT DATE: MAR 23, 2011 09:51AM
DRAWING NAME: J:\2009\08066.00 - MINARETS H.S. TECH\Drawings\01 Floor\08066.01 4-40 WALL SECTIONS.dwg

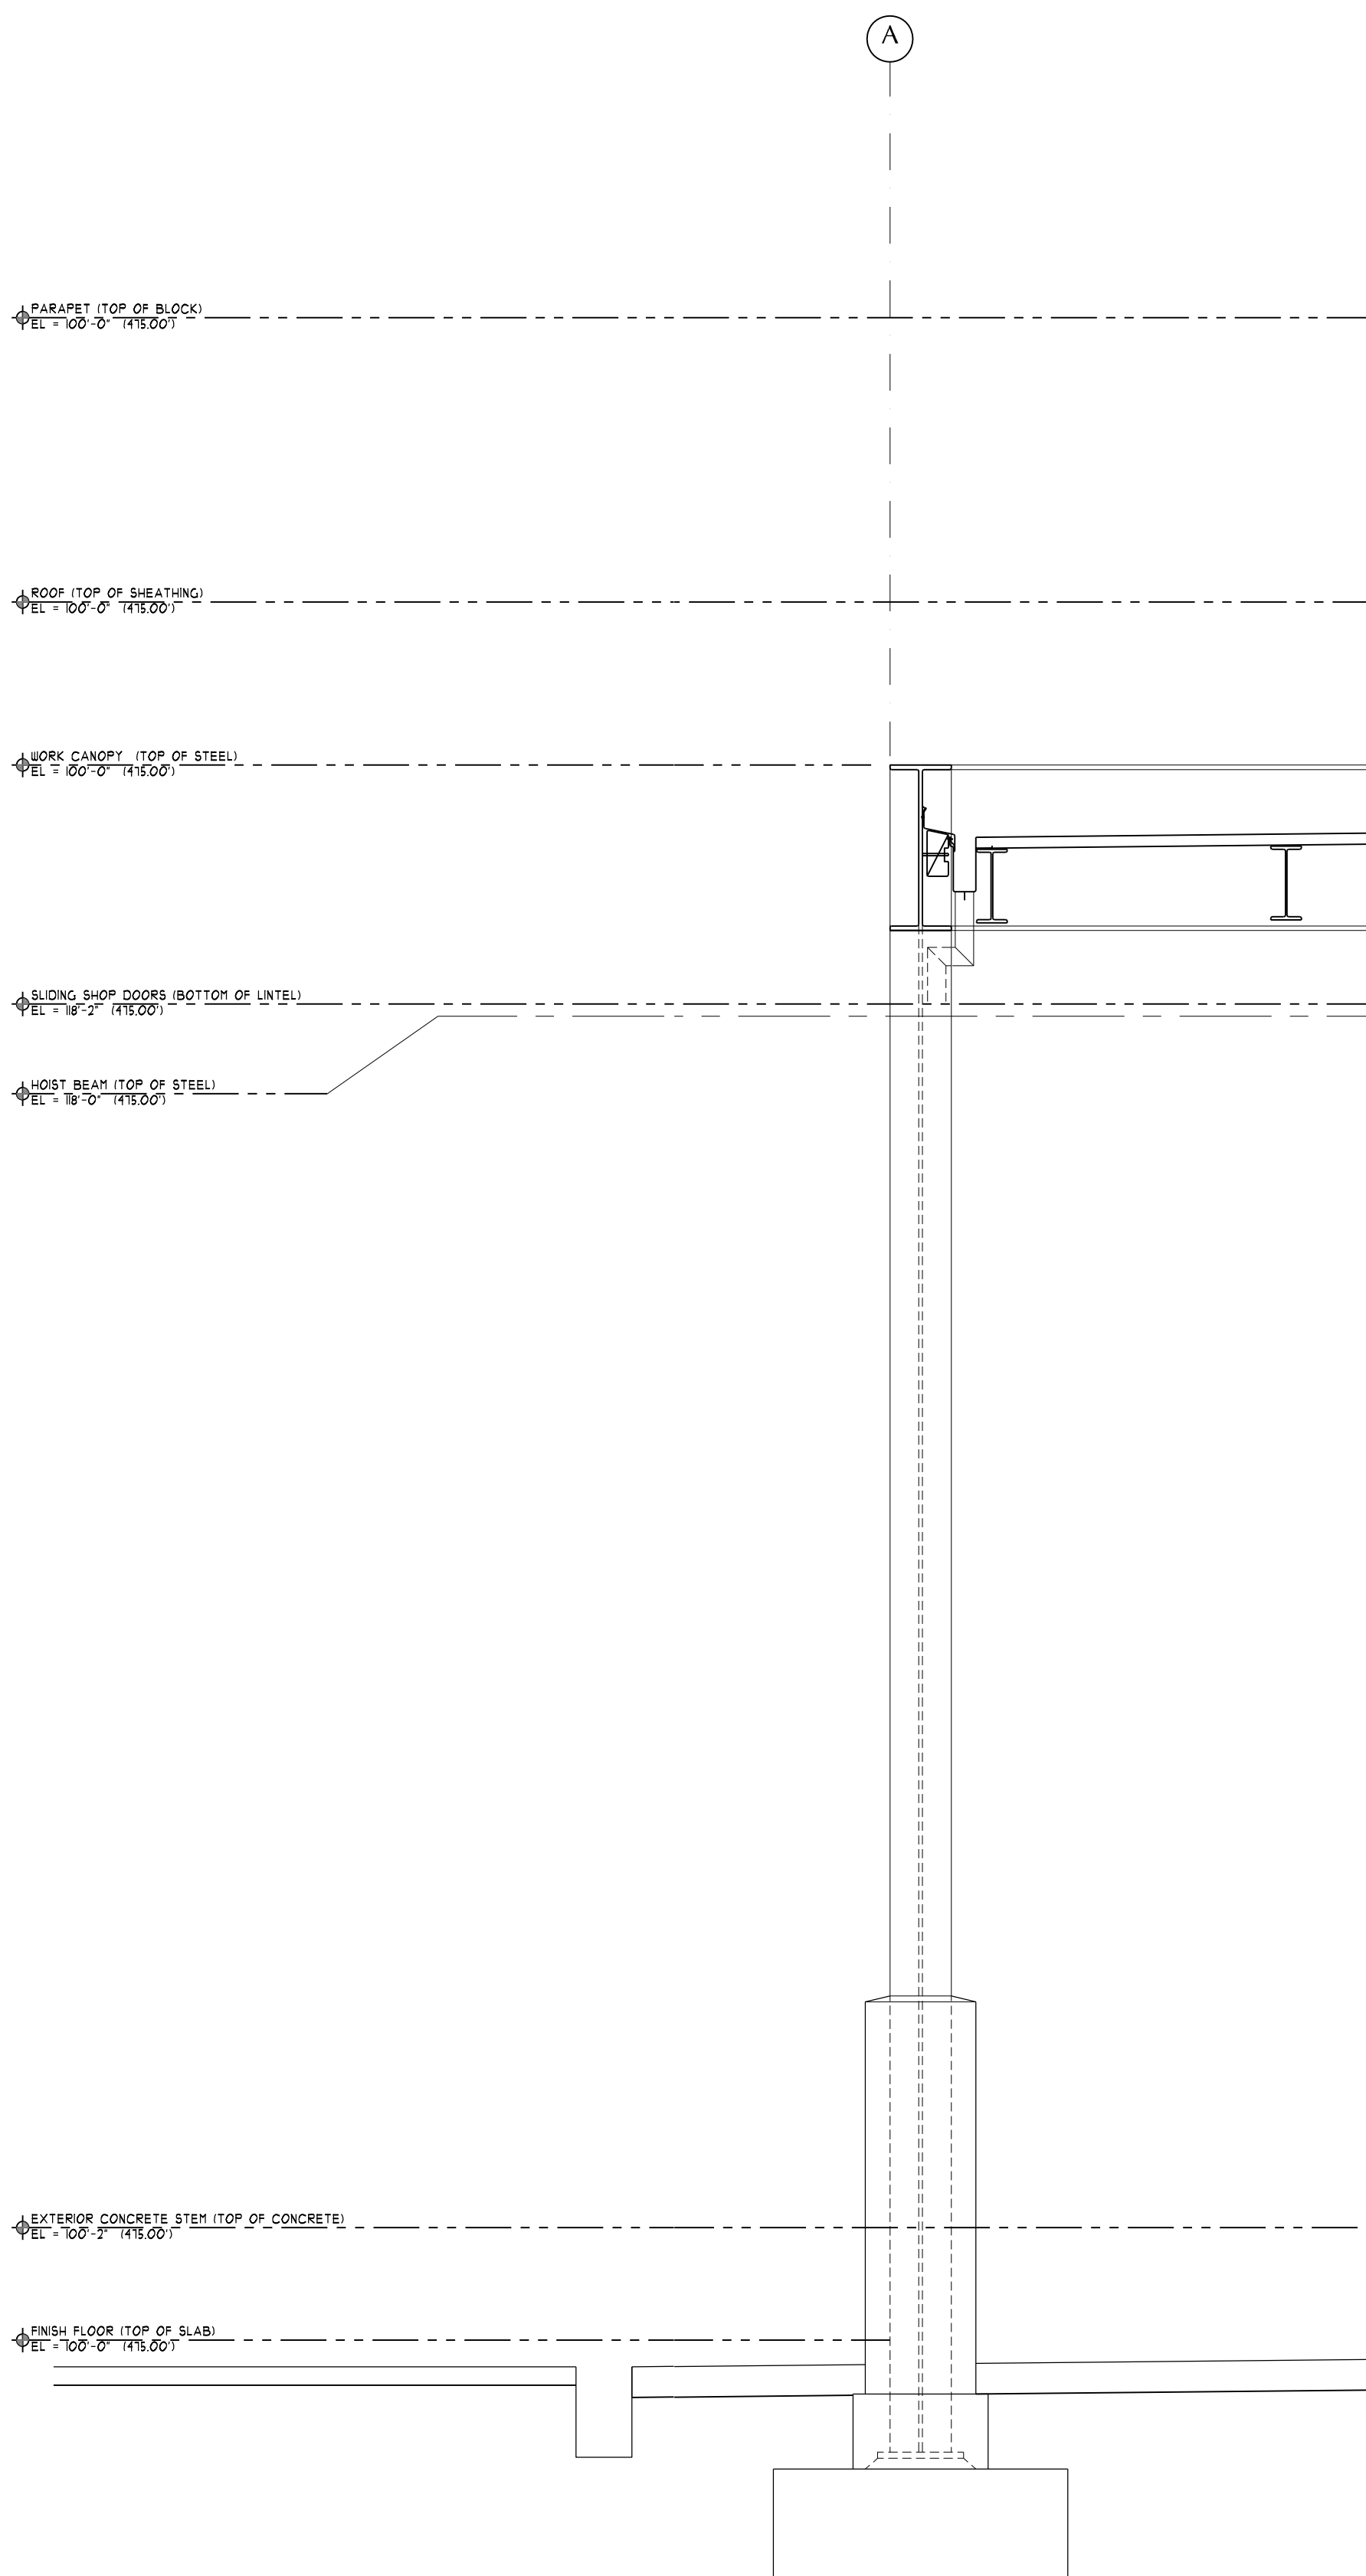

WALL SECTION
1/8"=1'-0"

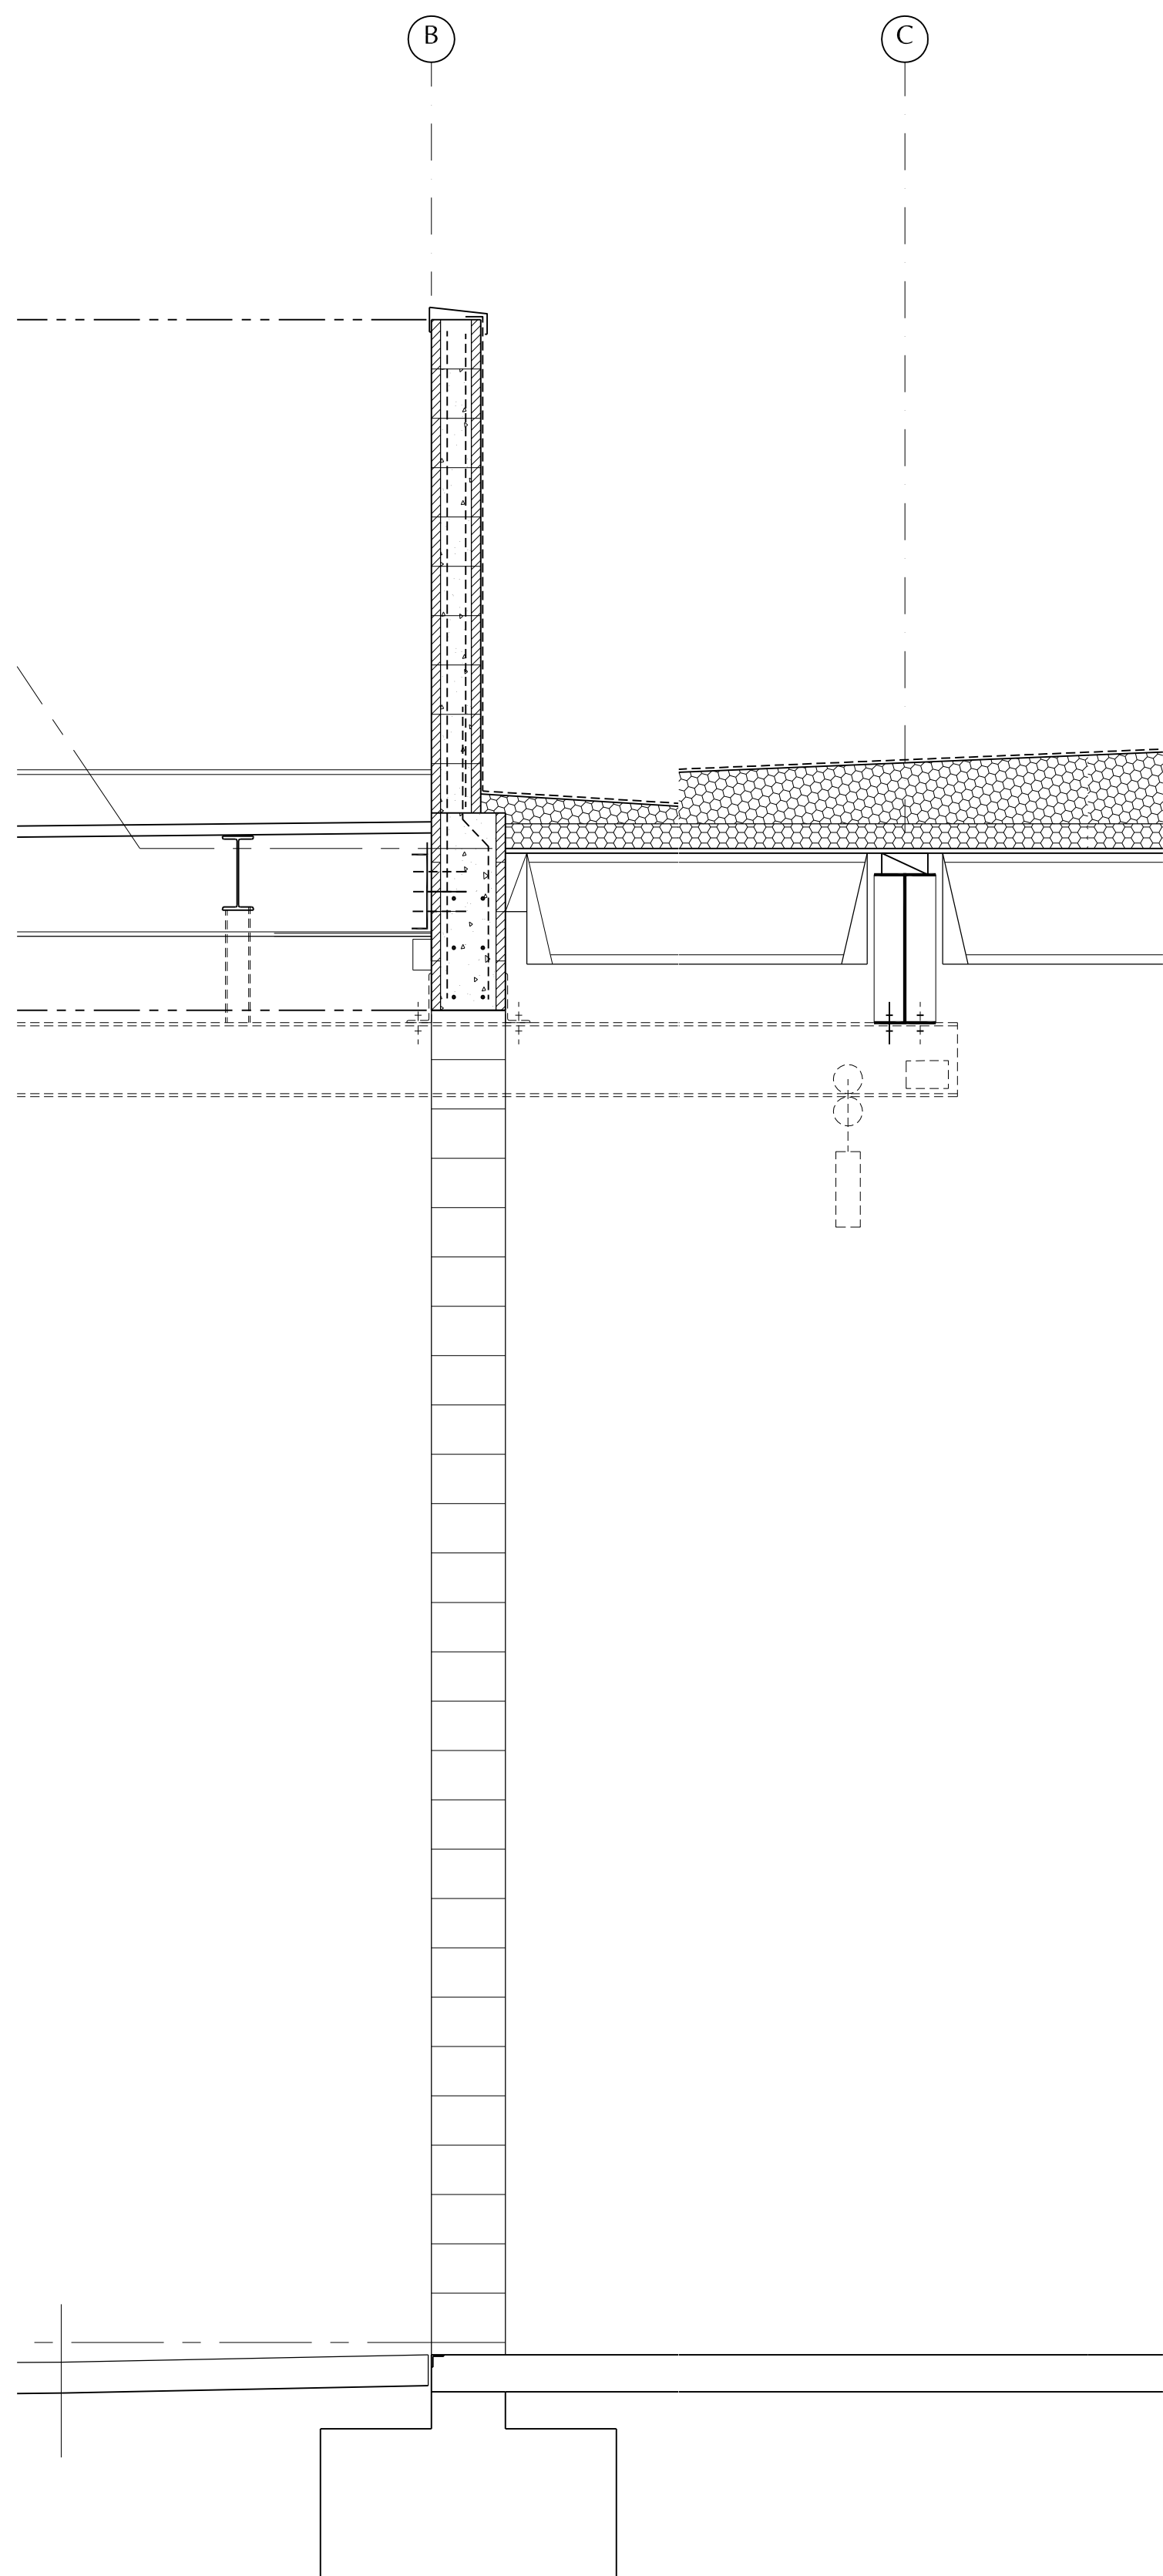

WALL SECTION
1/8"=1'-0"

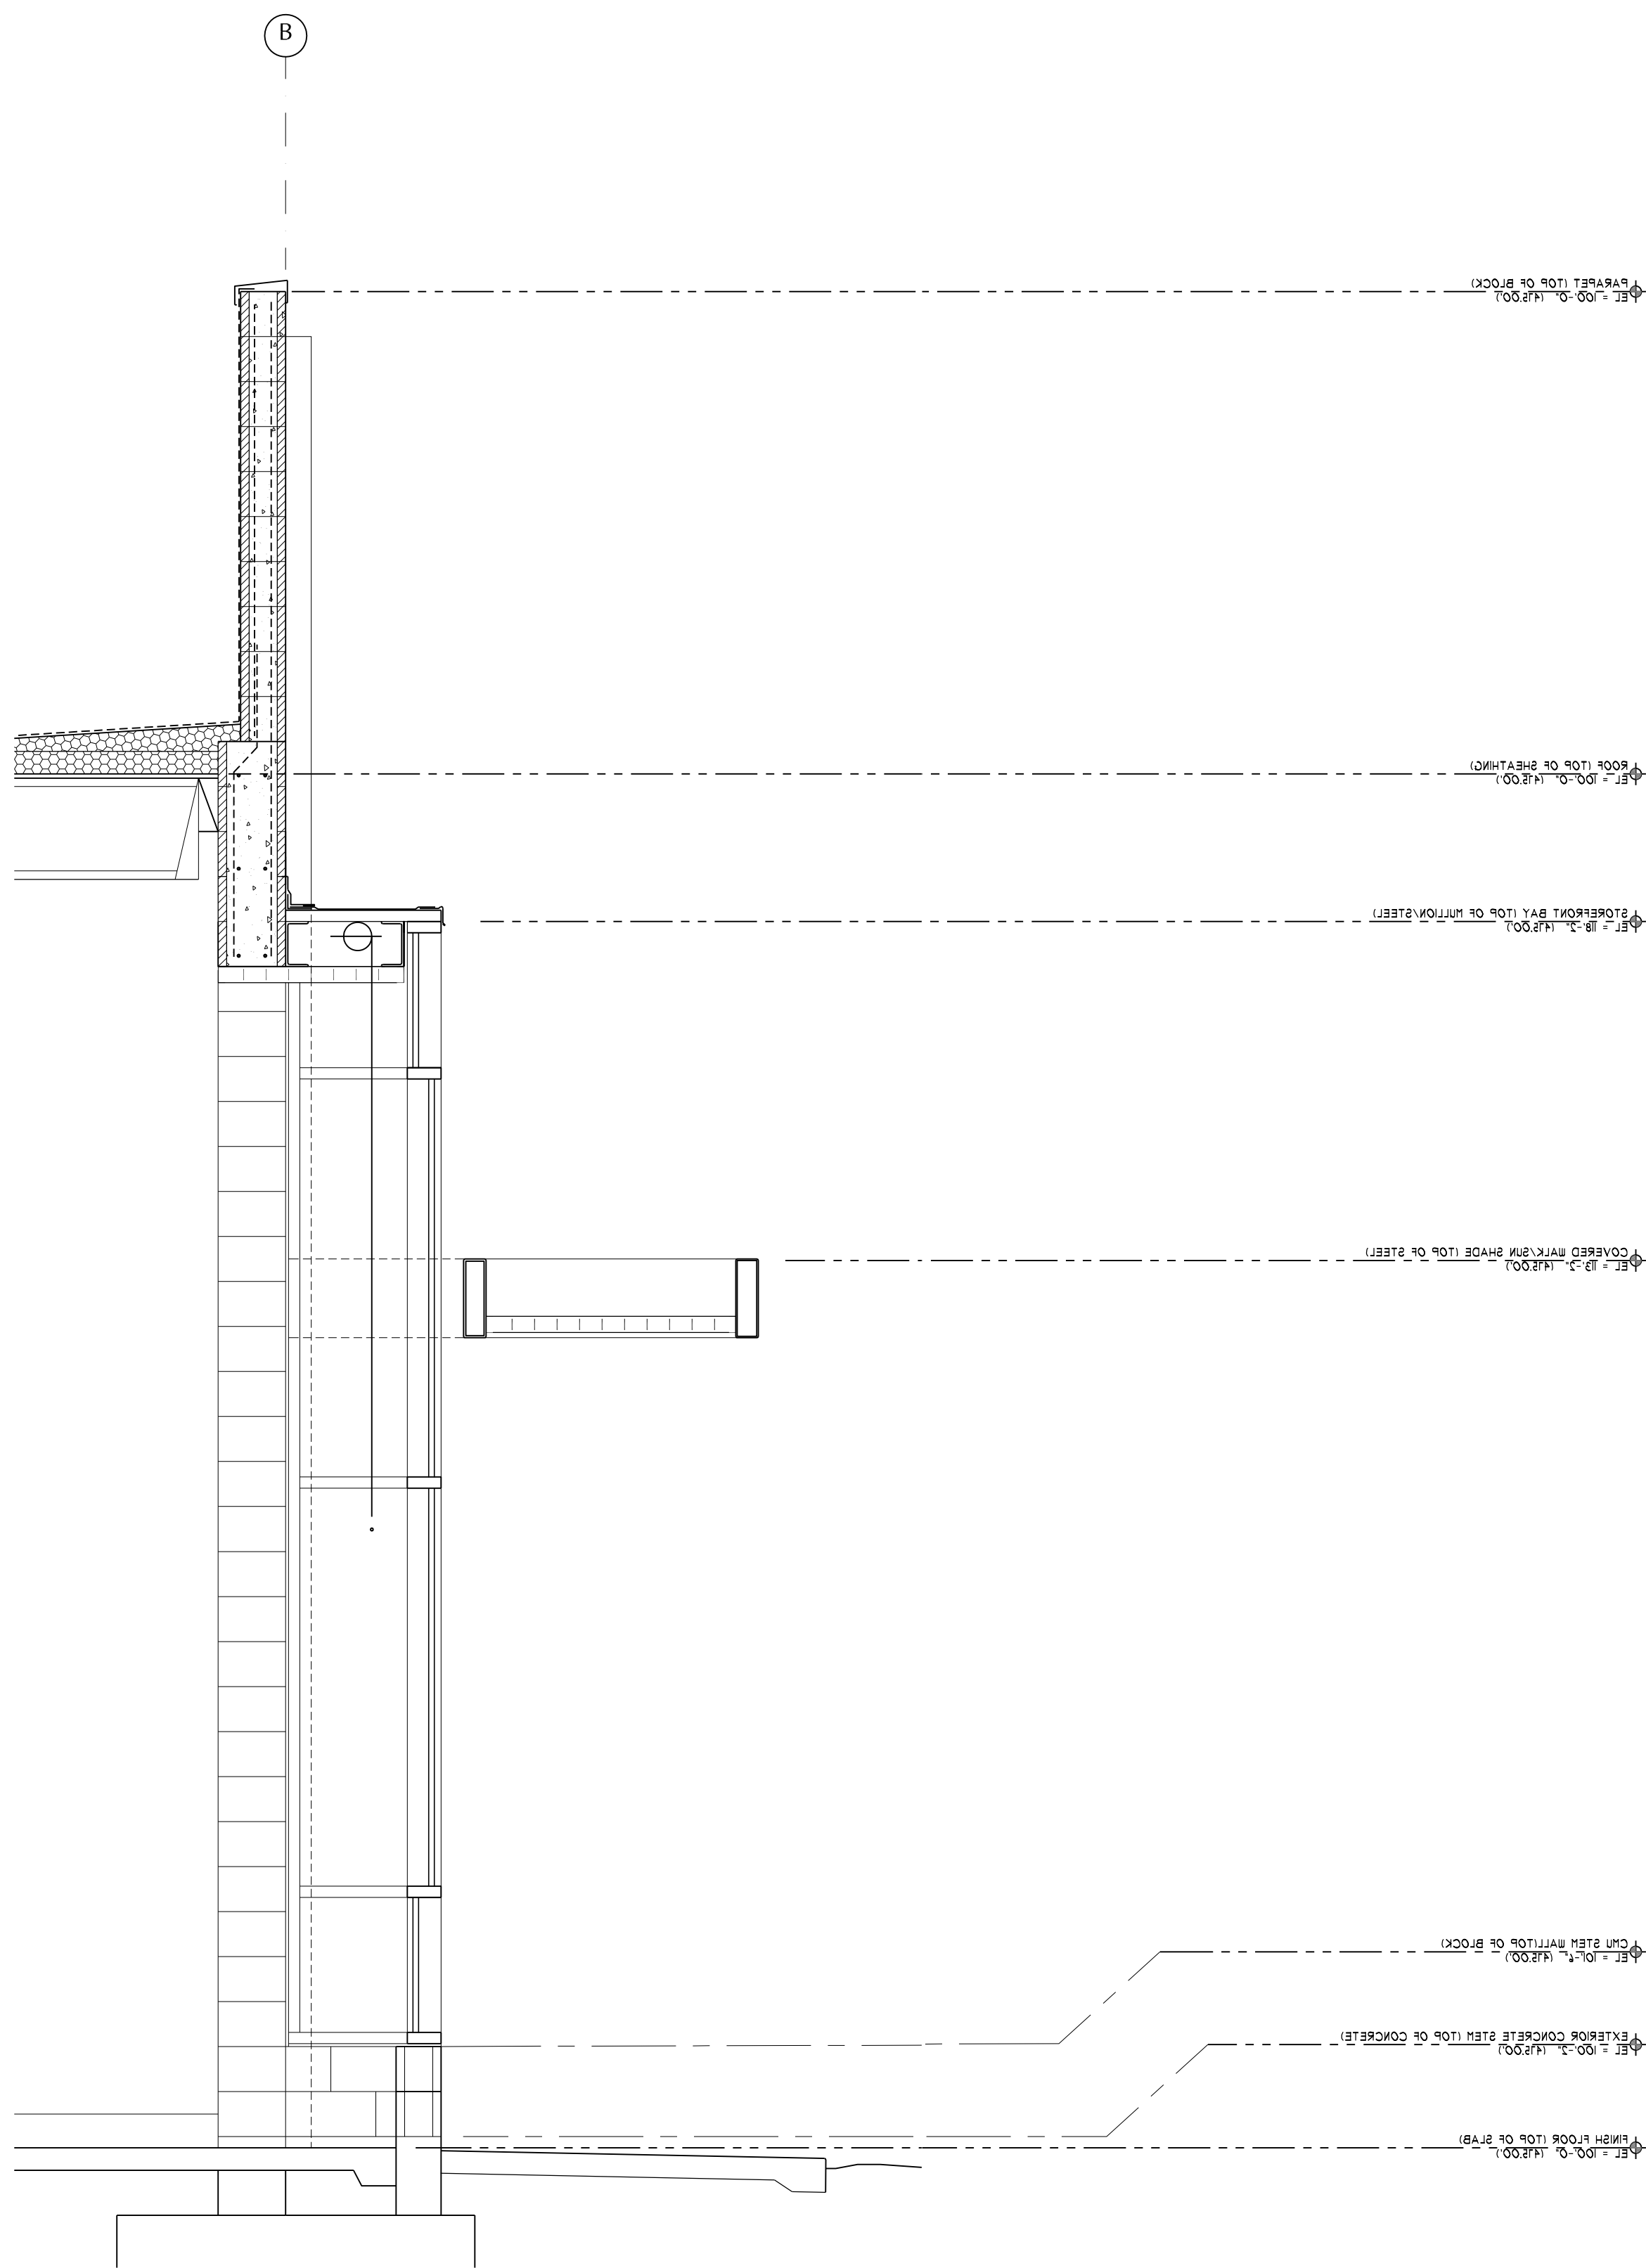

WALL SECTION
1/8"=1'-0"



ARCHITECTS

1266 MONTEREY STREET
SAN LUIS OBISPO, CA 93401
TEL 805 476 0399 FAX 805 594 1322

CONSULTANTS

CIVIL ENGINEER
NAME GOES HERE
1234 Street Address Avenue
City, CA 90000
TEL (805) 123-4567 FAX (805) 123-6789

STRUCTURAL ENGINEER
NAME GOES HERE
1234 Street Address Avenue
City, CA 90000
TEL (805) 123-4567 FAX (805) 123-6789

MECHANICAL ENGINEER
NAME GOES HERE
1234 Street Address Avenue
City, CA 90000
TEL (805) 123-4567 FAX (805) 123-6789

ELECTRICAL ENGINEER
NAME GOES HERE
1234 Street Address Avenue
City, CA 90000
TEL (805) 123-4567 FAX (805) 123-6789

LANDSCAPE ARCHITECT
NAME GOES HERE
1234 Street Address Avenue
City, CA 90000
TEL (805) 123-4567 FAX (805) 123-6789

KITCHEN CONSULTANT
NAME GOES HERE
1234 Street Address Avenue
City, CA 90000
TEL (805) 123-4567 FAX (805) 123-6789

SOUND ENGINEER
NAME GOES HERE
1234 Street Address Avenue
City, CA 90000
TEL (805) 123-4567 FAX (805) 123-6789

ARCHITECT STAMP CONSULTANT STAMP

PRELIMINARY
NOT FOR
CONSTRUCTION

AGENCY APPROVAL
IDENTIFICATION STAMP DIV. OF THE
STATE ARCHITECT OFFICE OF
REGULATION SERVICES
FILE NO. XX-XX
APPL XX-XXXXXX
AC _____ FLS _____ SS _____
DATE _____

REVISIONS

THE ARCHITECT DOES NOT REPRESENT THAT THESE PLANS
OR THE SPECIFICATIONS ARE SUITABLE FOR ANY SITE OTHER
THAN THE ONE FOR WHICH THEY WERE SPECIFICALLY
PREPARED. THE ARCHITECT DISCLAIMS RESPONSIBILITY FOR
THESE PLANS AND SPECIFICATIONS IF THEY ARE USED IN
WHOLE OR IN PART AT ANY OTHER SITE.

PROJECT OWNER & TITLE
CHAWANAKEE UNIFIED
SCHOOL DISTRICT

MINARETS H.S. CTE
AG MECHANICS
BUILDING
45077 ROAD 200
O'NEALS, CA 93645

SHEET TITLE
WALL SECTIONS

DRAWN BY: JOB NUMBER: 08066.01

SHEET NO.

A-410

DATE: SHEET ____ OF ____